


1 SECOND FLOOR PLAN

NOT TO SCALE

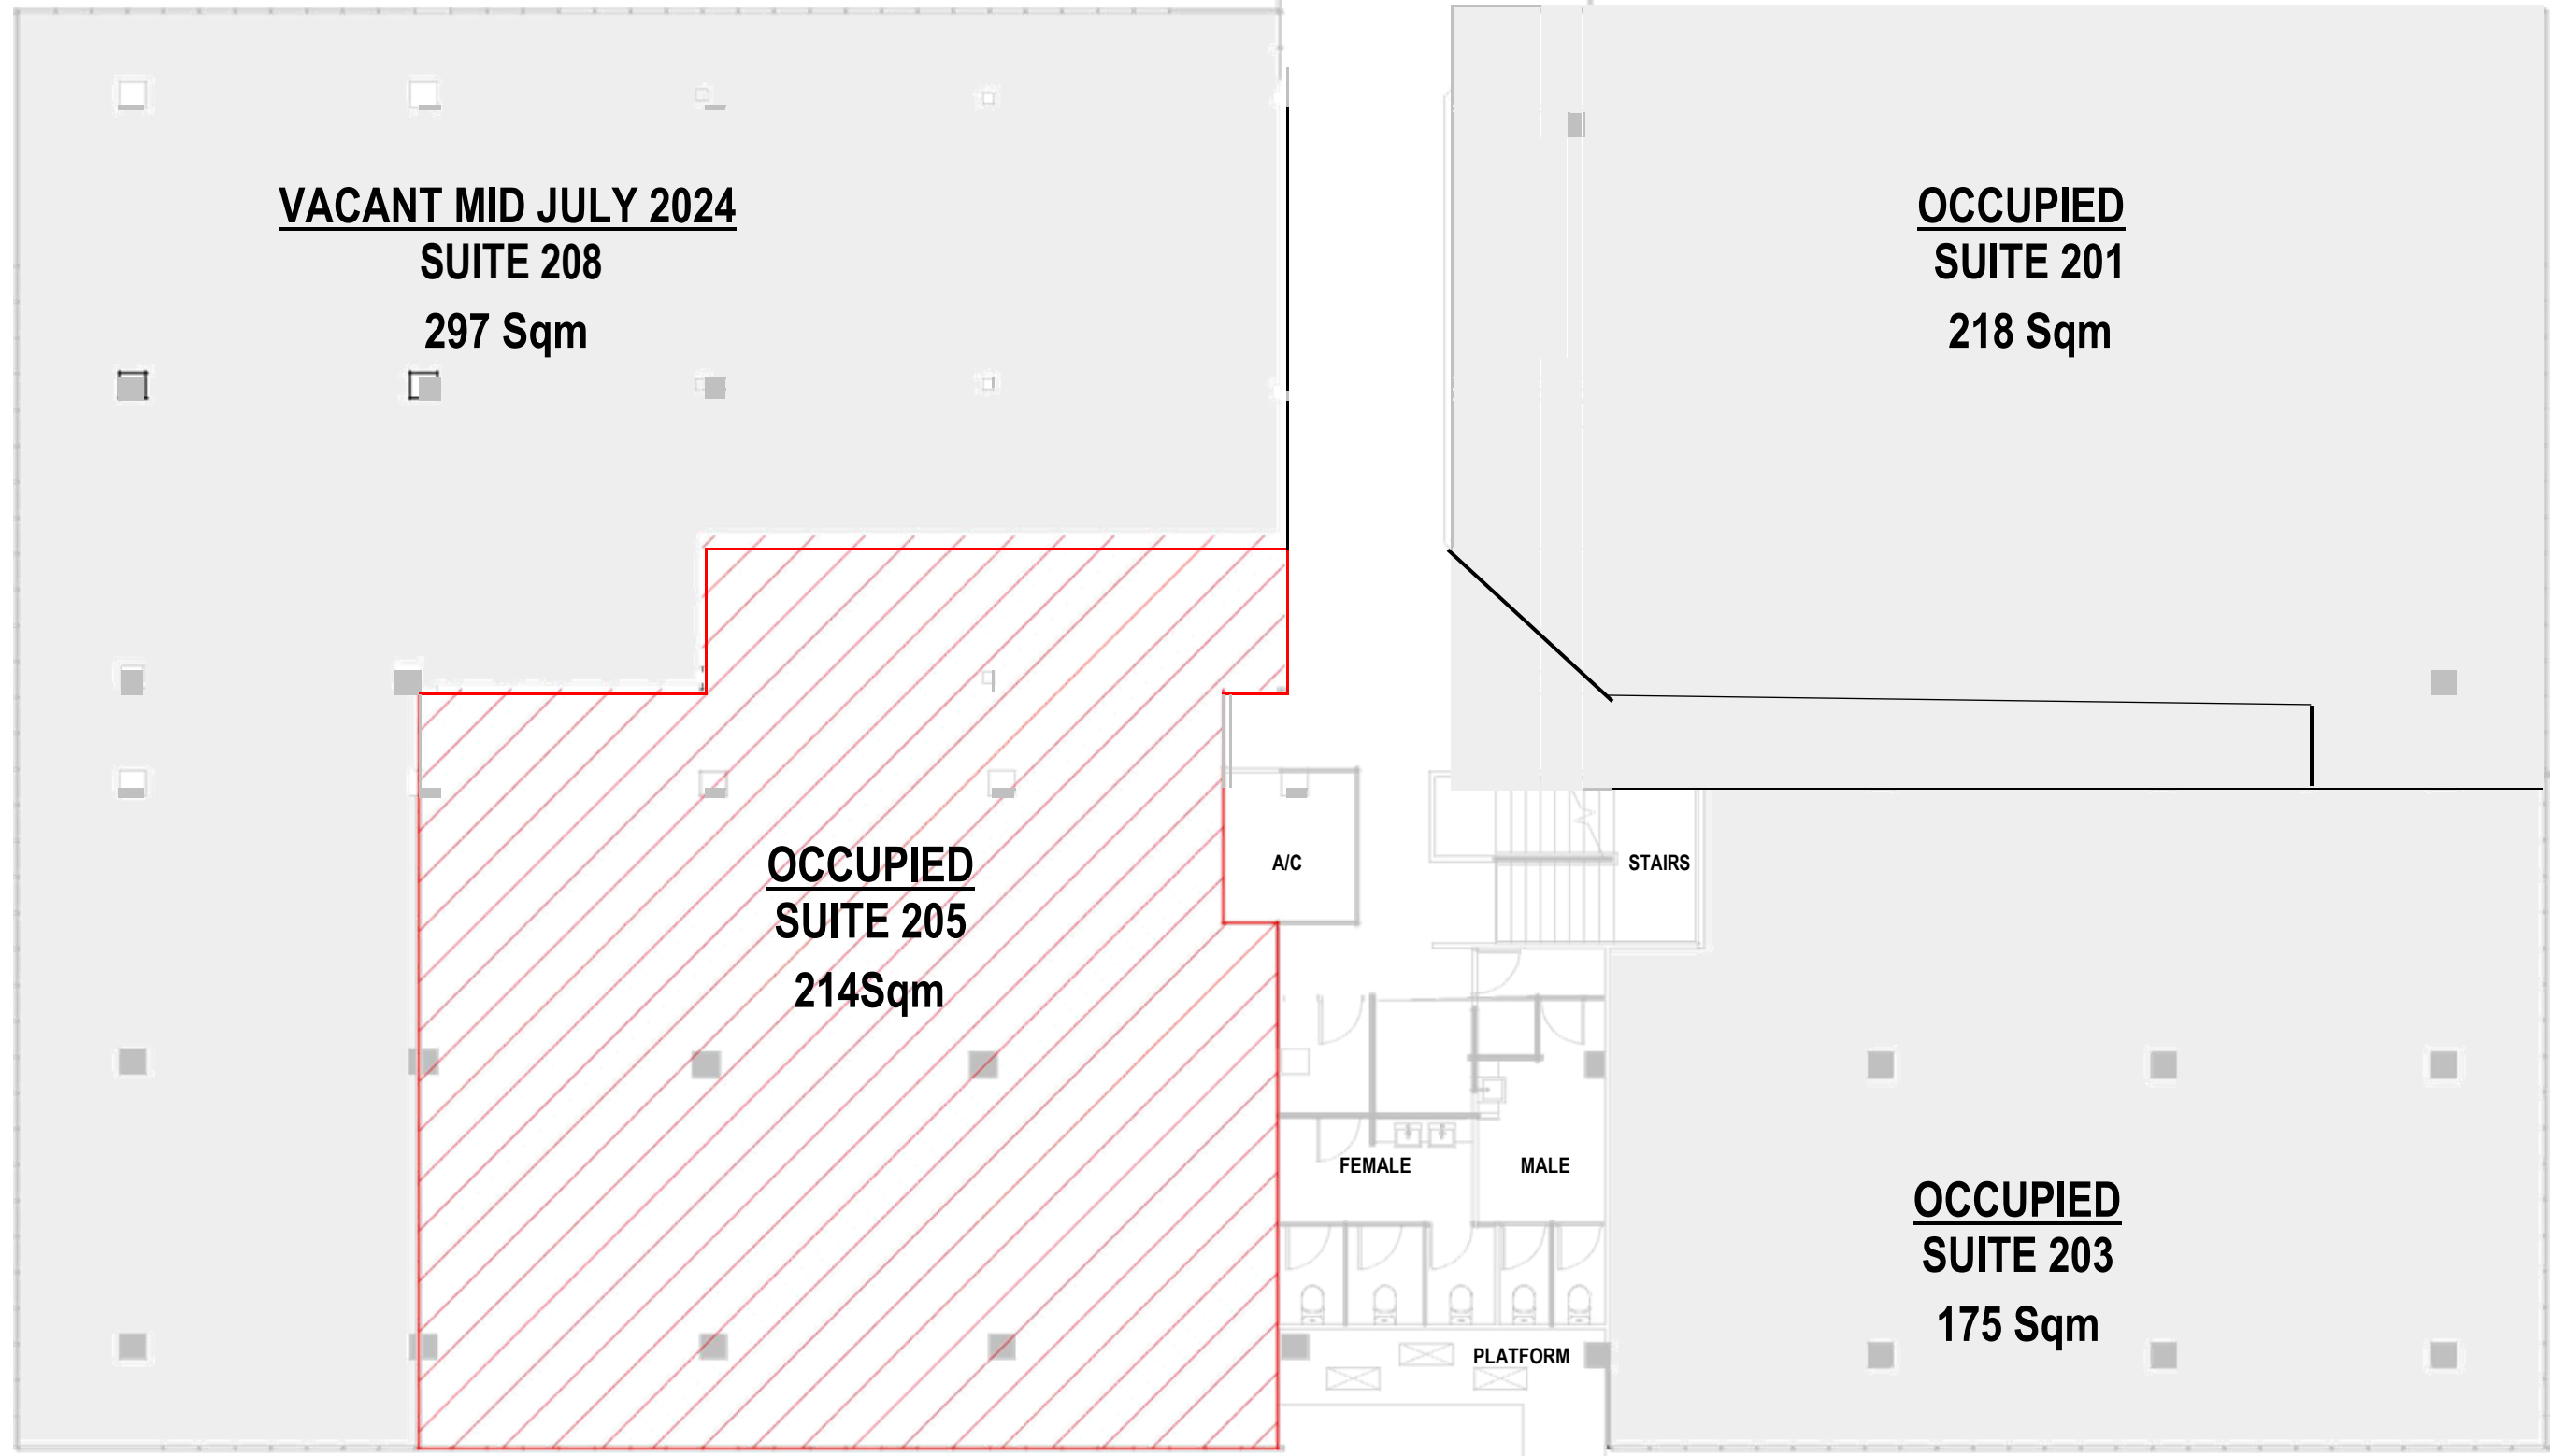

SECOND FLOOR