


All drawings are the property of Empire Office Furniture (EOF) and only to be used for design, quoting & installation purposes between EOF and client. All furniture items shown on drawings are for pricing purposes only. Furniture selection and dimensions to be verified by EOF and approved by the client after the final site check and before manufacture.

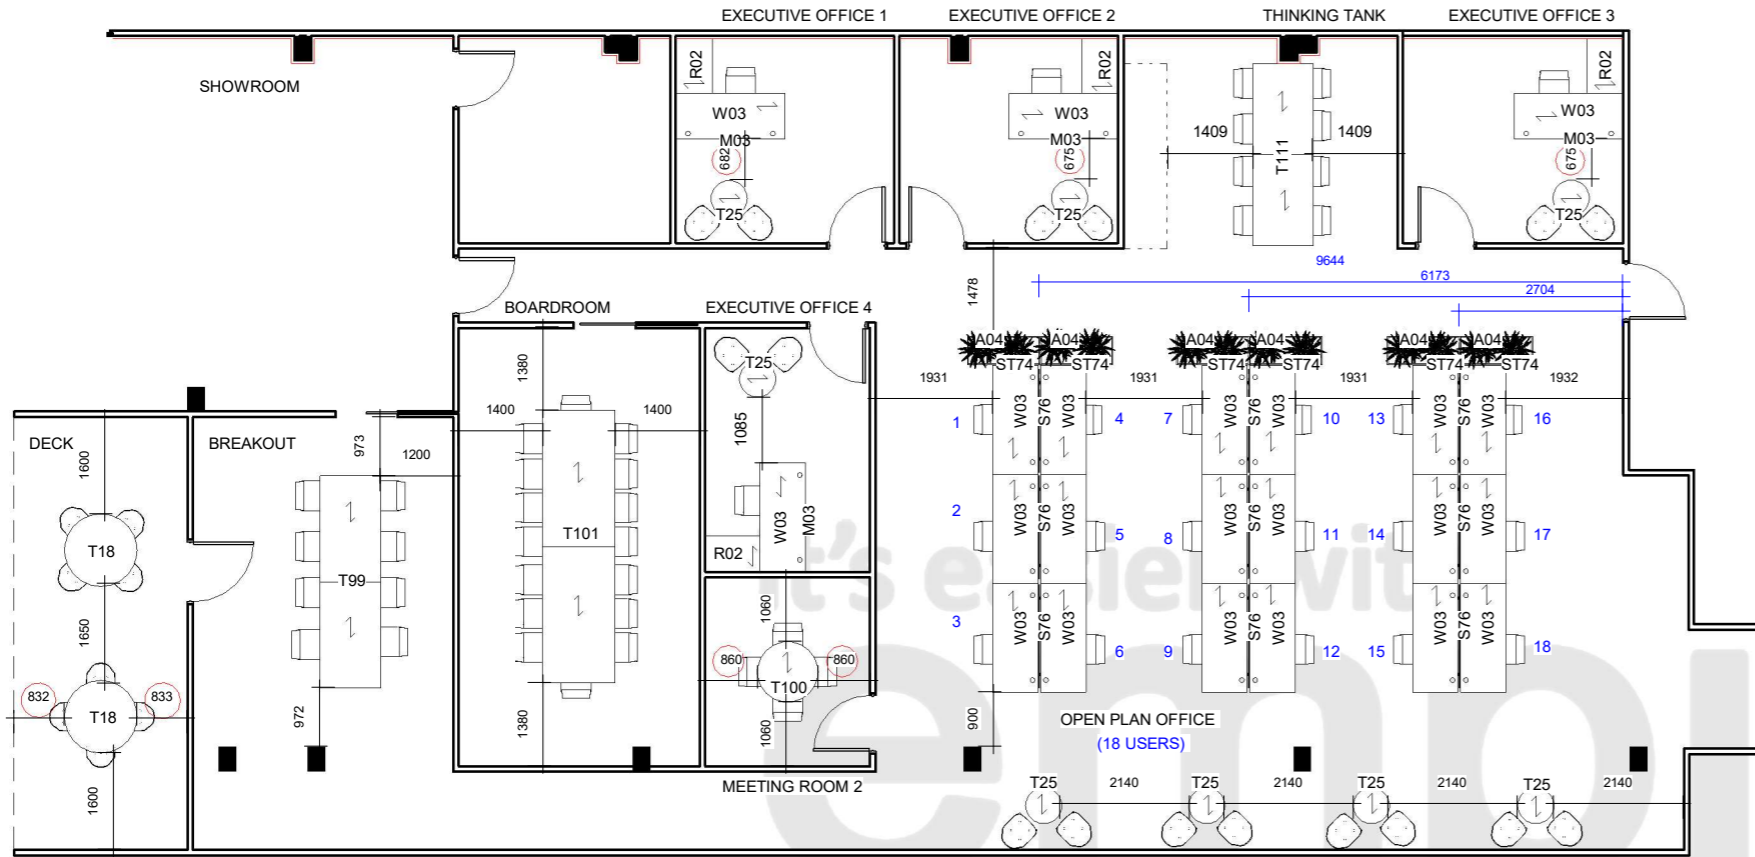

50MM SKIRTING

1 **INSTALL DRAWING**
1 : 125

- NOTES:**
- ANY RED CIRCLED DIMENSIONS ARE BELOW EMPIRE RECOMMENDED CLEARANCES.
- SOFTWIRING:**
- SOFTWIRING CABLE MANAGEMENT INCLUDED (4 POWER & 3 DATA OUTLETS UNDER WORKTOPS) FOR EACH WORKSTATION.
 - ALLOWANCE FOR UP TO A MAXIMUM OF 24 GPO PER 20 AMP CIRCUIT.

ADDITIONAL NOTES
BLUE DIMENSIONS ARE FROM INTERIOR WALL TO CENTRE OF SCREEN.

INSTALLATION DRAWING APPROVAL - REVISION W

Install: This is to authorise Empire Office Furniture to proceed with site installation as per this drawing. Any variations to this layout may incur additional charges.
Electrical: Empire supply all soft wire componentry required for this project as quoted, It is the client's responsibility to engage the services of a certified electrical contractor for the installation, connection and testing of all starter sockets and leads.
Data: Empire does not provide any data cabling or connectors.

Approved by

Name.....

Date.....

SALES ORDER NO: WG-89997

SCREEN SCHEDULE			
CODE	DESCRIPTION	FINISH	COUNT
S76	ACOUSTICO DESK MOUNT SCREEN 1700W x 300H	ACROS (LIGHT GREEN)	9

WORKSTATION SCHEDULE			
CODE	DESCRIPTION	FINISH	COUNT
R02	CITI A LEG RETURN 900 x 600	RURAL OAK/ BLACK FRAME	4
W03	CITI A LEG STRAIGHT WORKSTATION 1800 x 750	RURAL OAK/ BLACK FRAME	22

TABLE SCHEDULE			
CODE	DESCRIPTION	FINISH	COUNT
T18	SHANE ROUND TABLE 1200 (DIA)	TERRAZZO WHITE	2
T25	LUNA COFFEE TABLE 600 (DIA)	BURNISHED WOOD/ BLACK FRAME	8
T99	A LEG HIGH BAR FRAME 3500 X 1000 (2 PIECE TOP)	BURNISHED WOOD/ BLACK FRAME	1
T100	LUNA ROUND TABLE 1000(DIA)	RURAL OAK/ BLACK FRAME	1
T101	CUSTOM BOARDROOM 4500 X 1200 (2 PIECE TOP)	RURAL OAK/ BLACK FRAME	1
T111	A LEG HIGH BAR FRAME 3000 X 1000 (2 PIECE TOP)	BURNISHED WOOD/ BLACK FRAME	1

STORAGE SCHEDULE			
CODE	DESCRIPTION	FINISH	COUNT
ST74	GO STEELTAMBOUR CUPBOARD - 1016H X 1200 X 473	BLACK RIPPLE	6

ACCESSORIES SCHEDULE			
CODE	DESCRIPTION	FINISH	COUNT
A04	GO STEEL PLANTER BOX 1200W X 470 X 230	BLACK	6
M03	SHAPE SUSPENDED MELAMINE MODESTY PANEL 1600W X 400	BLACK	4

ADDITIONAL ITEMS TO BE PLACED ON SITE:

- OPEN OFFICE AREA**
18 X A-TEAM SLIMLINE SYNCHRO MESH CHAIR 450-520H FINISH/ BLACK
18 X BUILT STRONG DELUXE METAL 3 DRAWER MOBILE PEDESTAL FINISH/ BLACK RIPPLE
8 X KOLN ARMCHAIR BLACK METAL FINISH/ FABIRC GREY
- EXECUTIVE OFFICES 1 TO 4**
4 X A-TEAM SLIMLINE SYNCHRO MESH CHAIR 450-520H FINISH/ BLACK
4 X BUILT STRONG DELUXE METAL 3 DRAWER MOBILE PEDESTAL FINISH/ BLACK RIPPLE
8 X KOLN ARMCHAIR BLACK METAL FINISH/ FABIRC GREY
- THINKING TANK**
8 X ROXBY SLED BASE STOOL FINISH/ BLACK METAL FRAME FABRIC/ LIGHT GREY
- BOARDROOM**
16 X PILBARA SLIM PAD MEDIUM BACK BOARDROOM CHAIR FINISH/ BLACK METAL FABRIC/ MAHOGANY LEATHER LOOK
- MEETING ROOM 1**
6 X ROXBY STANDARD MEETING CHAIR (NO TILT ACTION) FINISH/ BLACK METAL FABRIC/ MAHOGANY LEATHER LOOK
- MEETING ROOM 2**
4 X PILBARA SLIM PAD MEDIUM BACK BOARDROOM CHAIR FINISH/ BLACK METAL FABRIC/ MAHOGANY LEATHER LOOK
- BREAKOUT**
8 X ROXBY SLED BASE STOOL FINISH/ BLACK METAL FABRIC/ LIGHT GREY
- DECK**
8 X QUILL ARMCHAIR 800H X 600W X 550D COLOUR/ GREY



www.empirefurniture.com.au

Client:
DE MARTINI FLETCHER
INSTALL DRAWING

REV	DESCRIPTION	DATE
W	INSTALL DRAWING	22.02.23

CERTIFICATION
Certification and compliance of appropriate building codes and standards to be confirmed with certifiers by client prior to installation as is not the responsibility of EOF.

Floor Level	42 CLEVELAND STREET, STONES CORNER QLD 4120	W 301
TBC		
Project Reference	WG-DEMART	
Quote Number	-	
Date	22.02.23	
Drawn by	CT	
Checked by	NK	
Scale	1 : 125	