


3 OFFICES
16 WORKSTATIONS - 1800mm

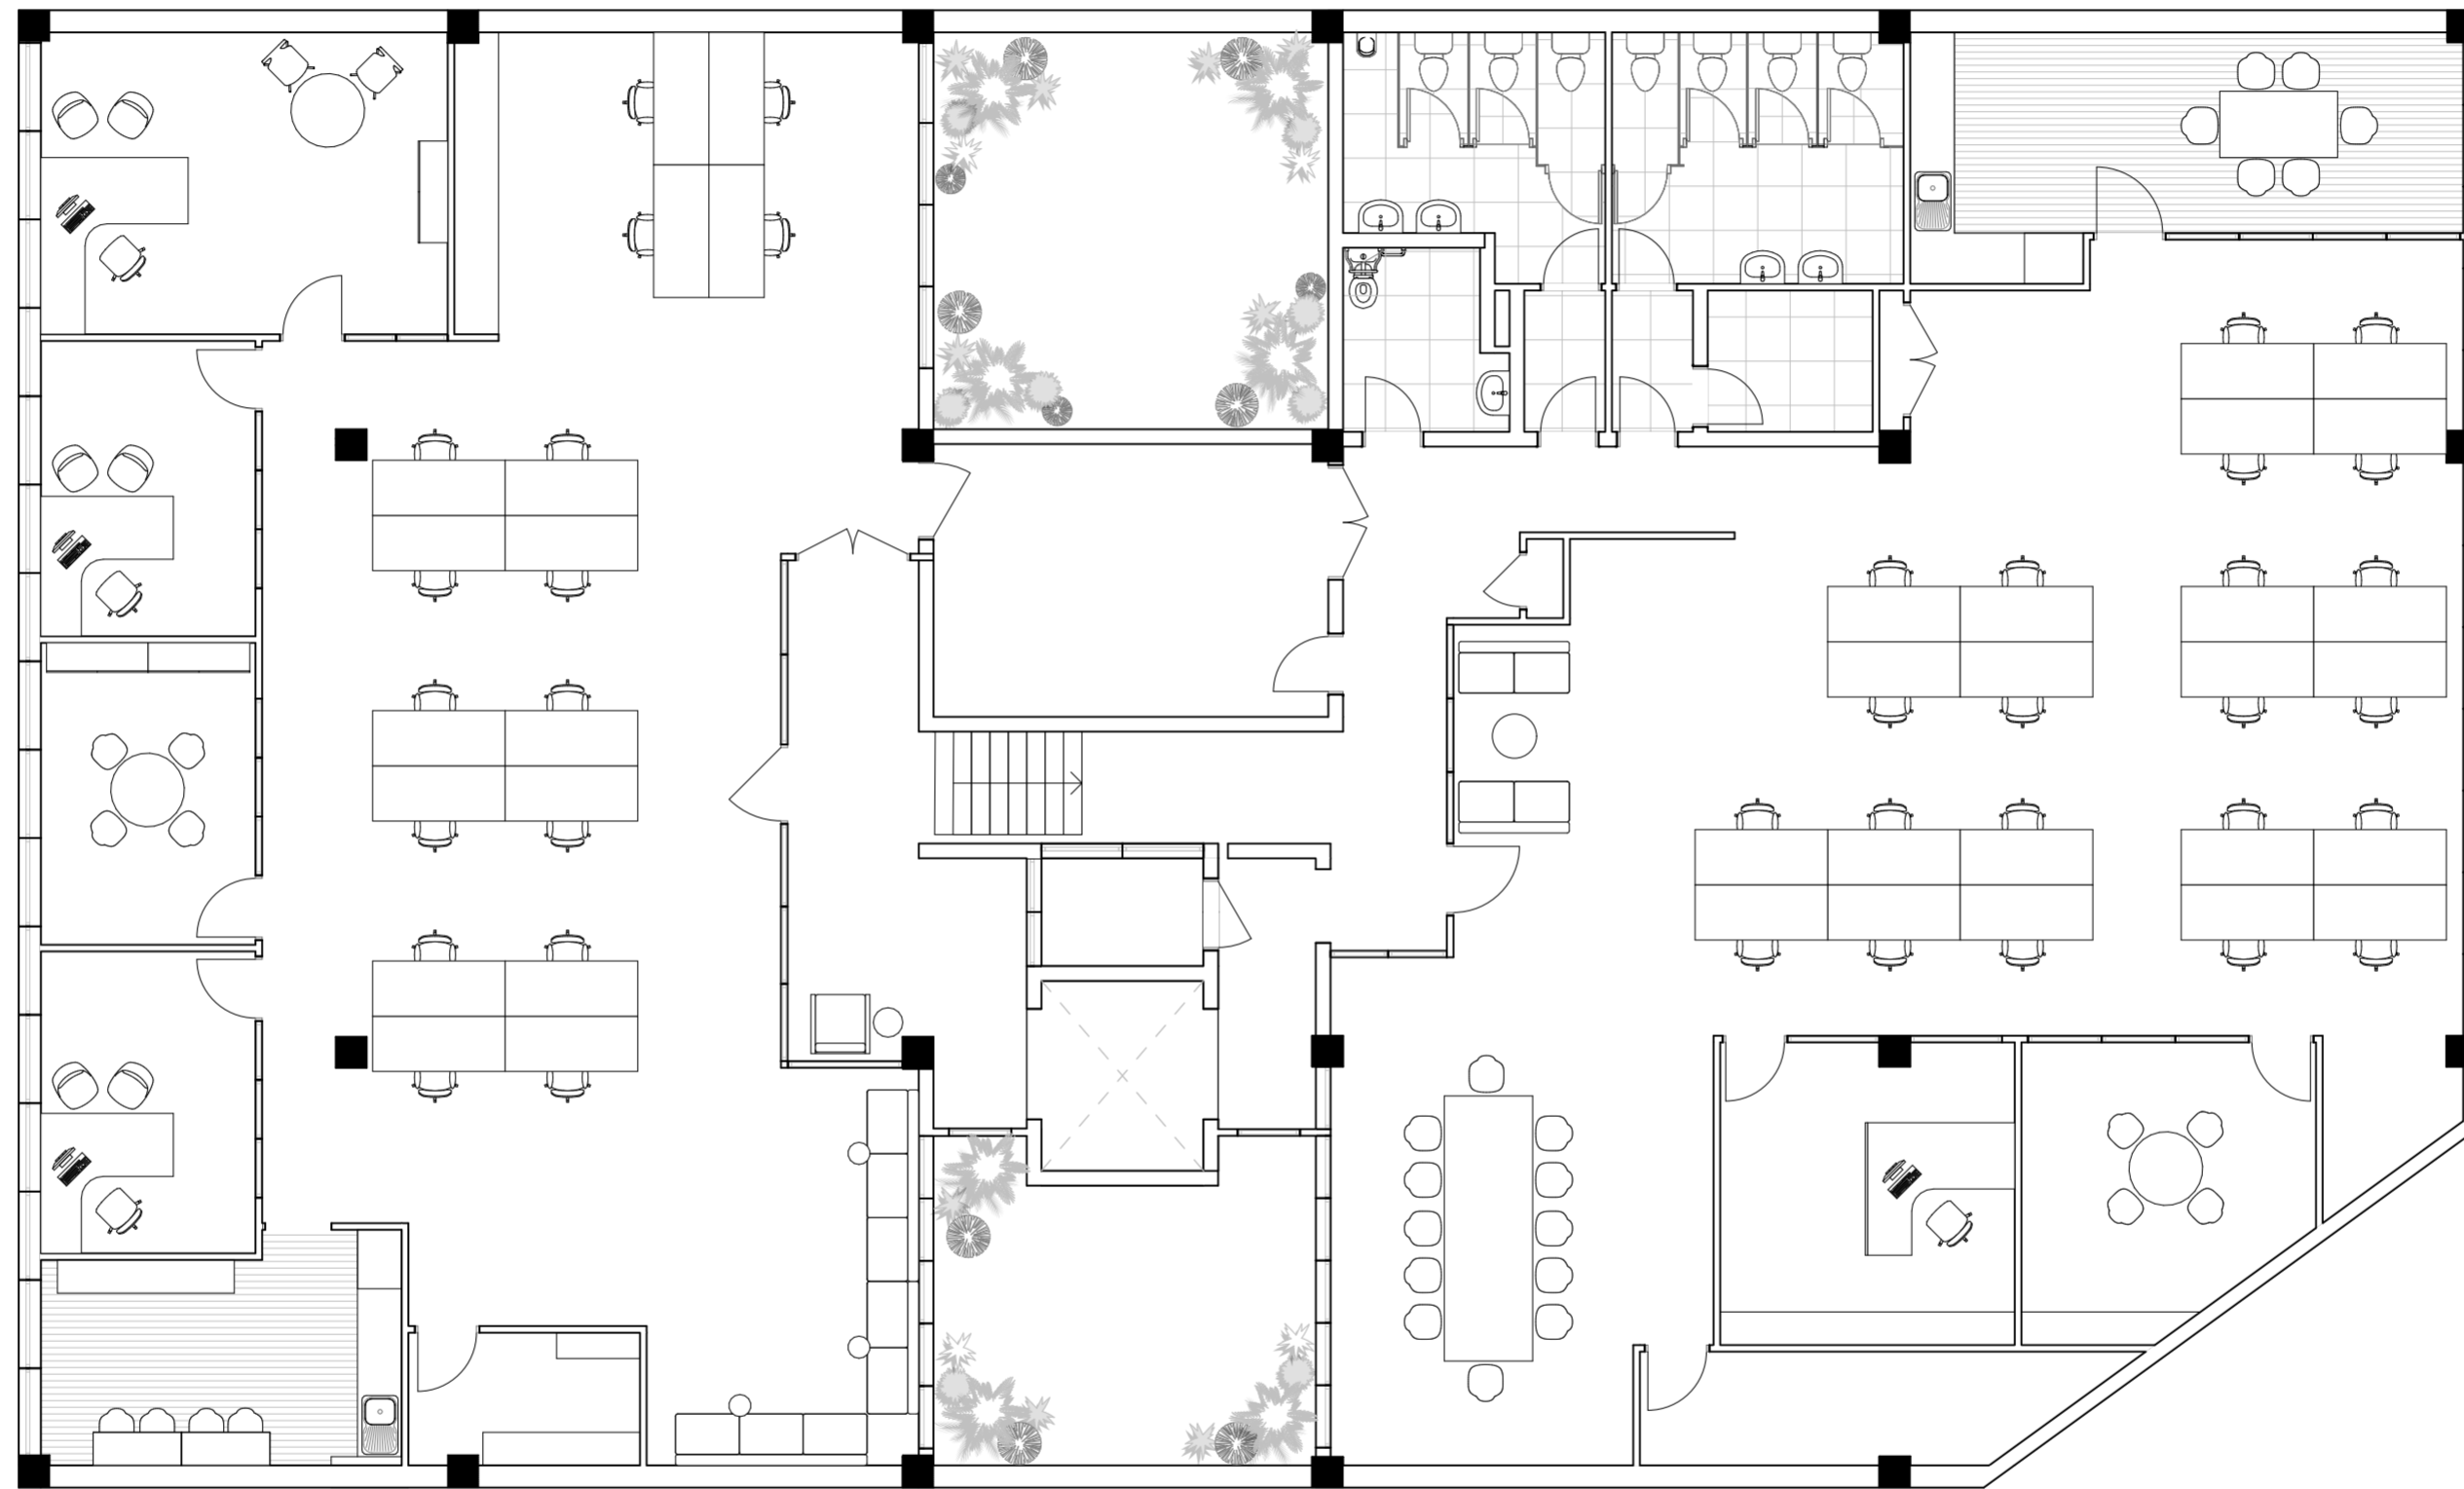

1 OFFICE
22 WORKSTATIONS - 1800mm

1 LEVEL 1 FURNISHED
Scale 1:100

