


38 WORKSTATIONS - 1800mm
 12 WORKSTATIONS - 1500mm

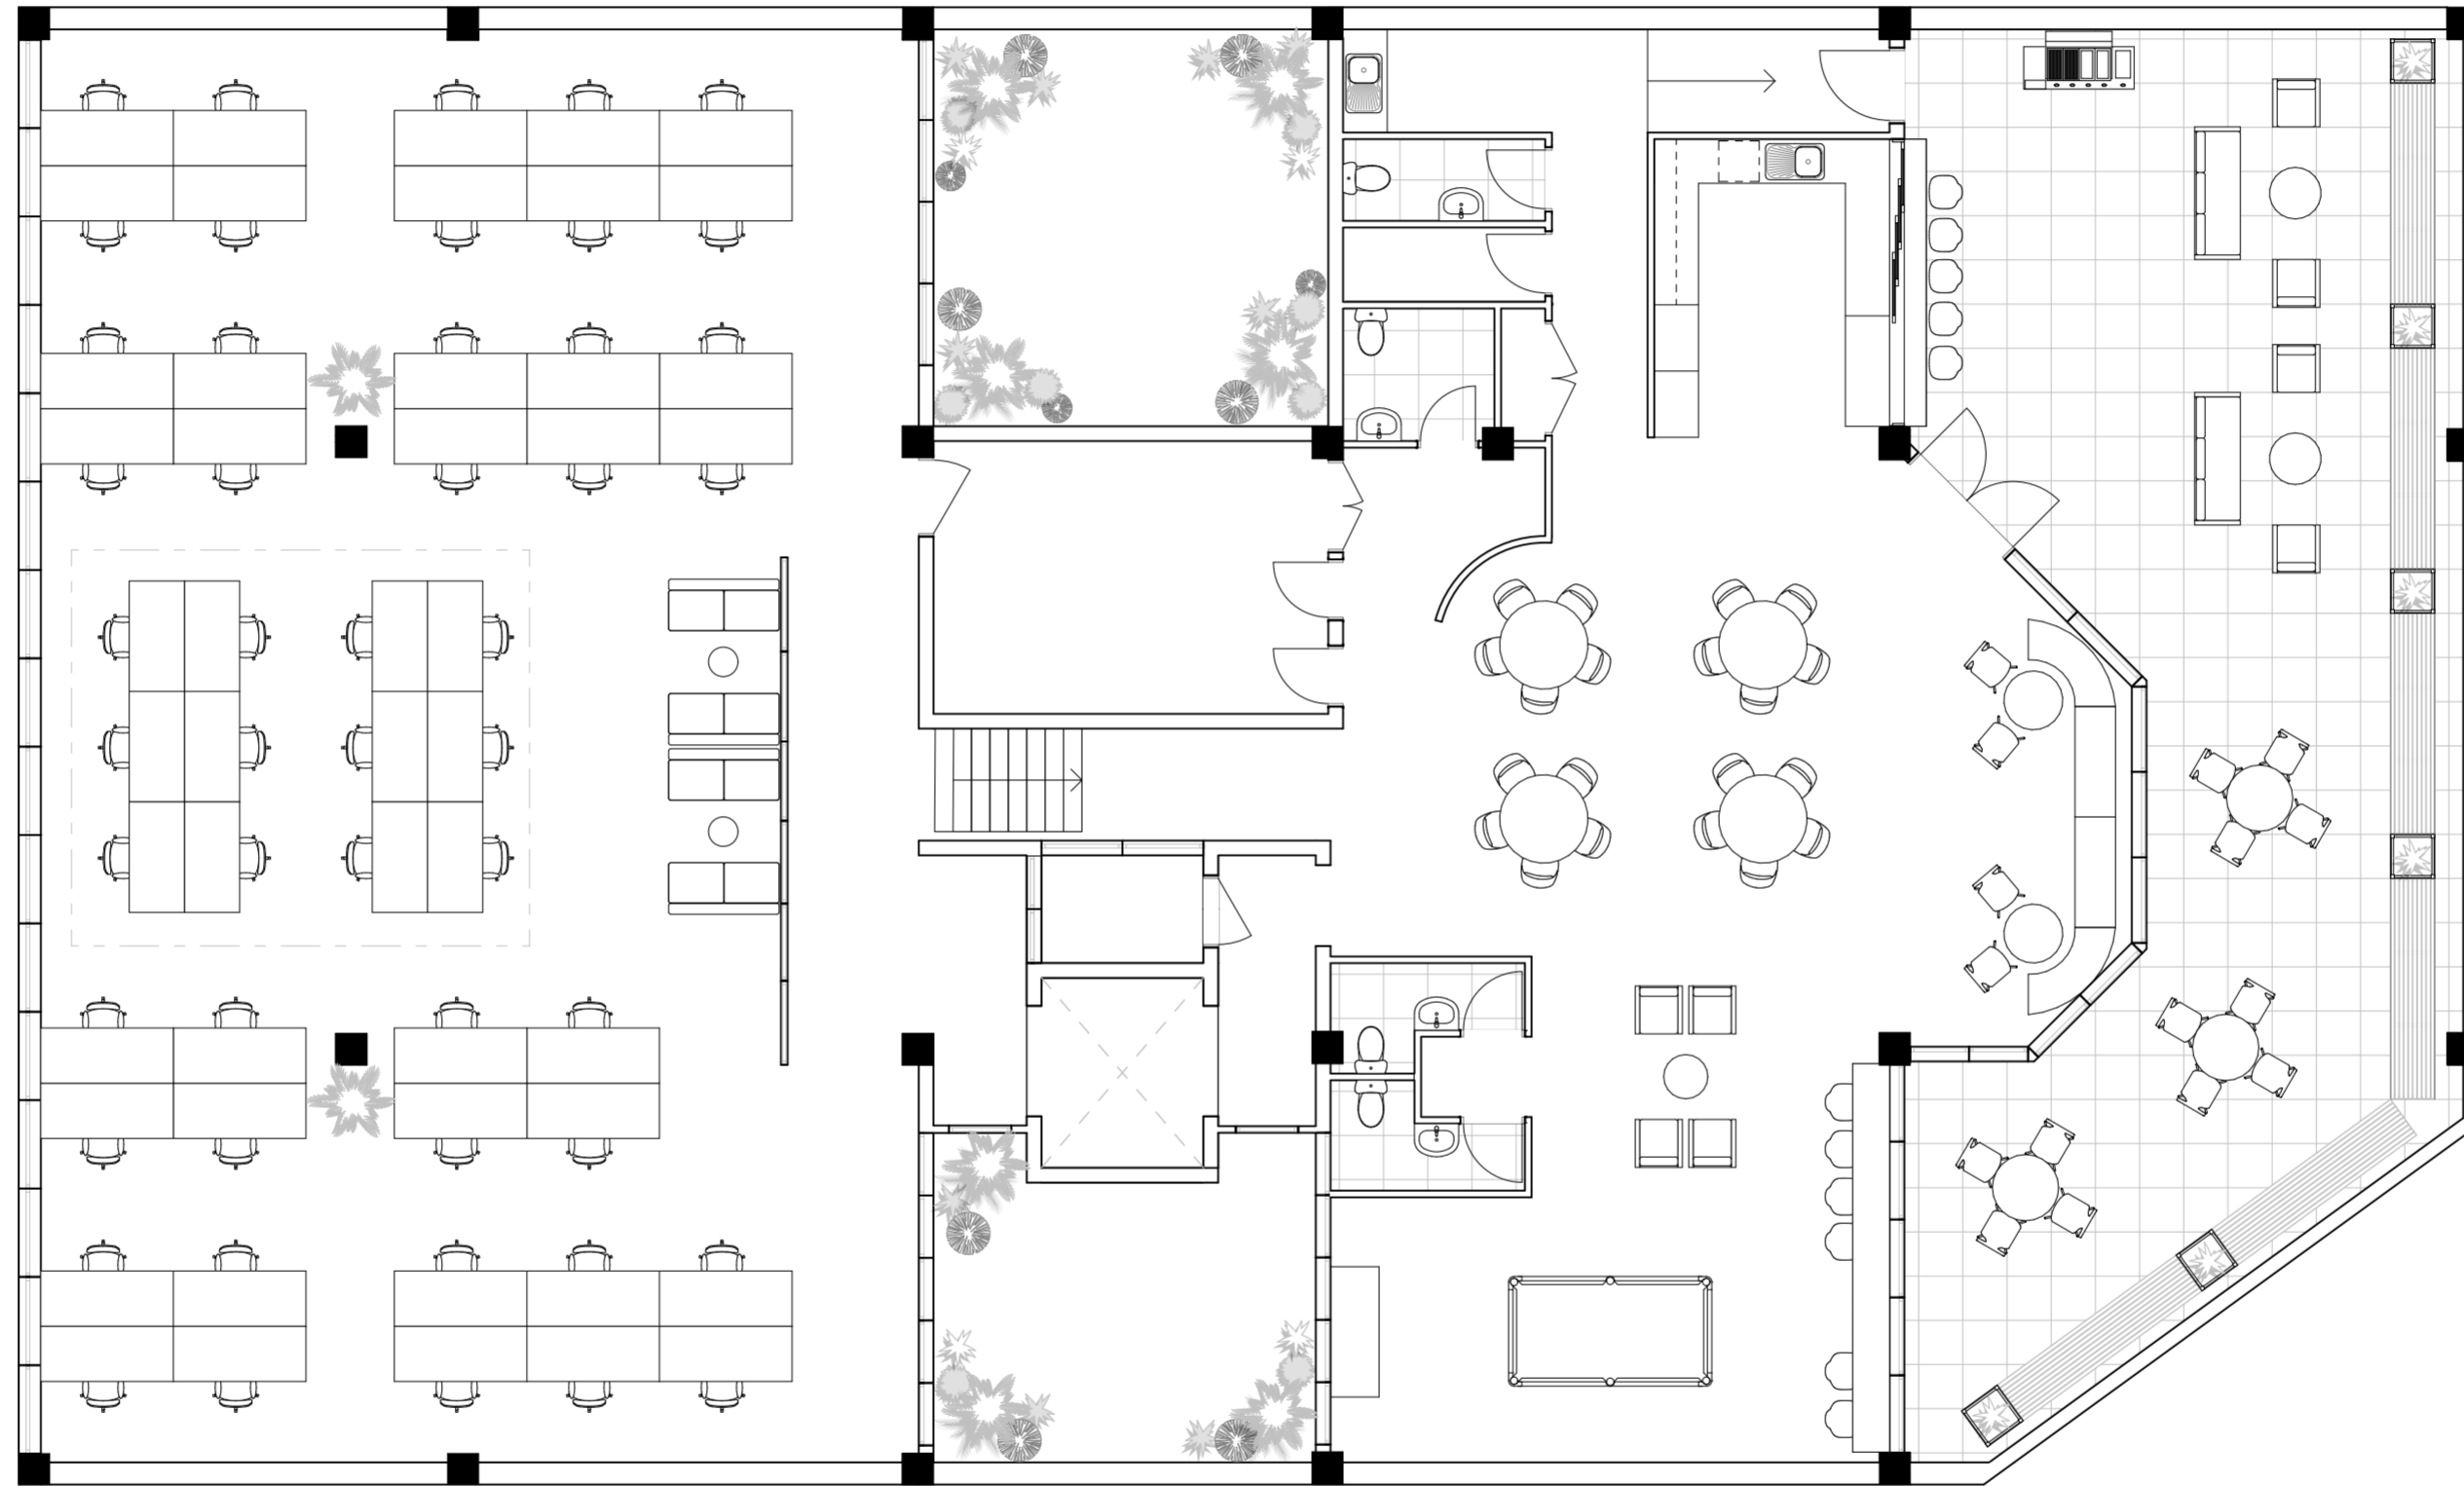

1 OFFICE
 22 WORKSTATIONS - 1800mm

2 LEVEL 2 FURNISHED
 Scale 1:100

