


DeMartini Fletcher

LEVEL 2, 357 LOGAN ROAD, STONES CORNER



MATERIAL SELECTION

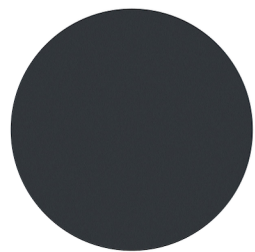

Cabinetry in Polytec
Adriatic Smooth



Caesarstone in
Fresh Concrete



Antico Oak Cabinetry
and Screening




Autex Acoustic Panel
in Gherkin




Compound Carpet Tiles
in Carbon Sand



Vinyl Plank Floor
in Urban Oak


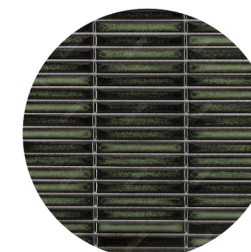




Graduated Green
KitKat Mosaics

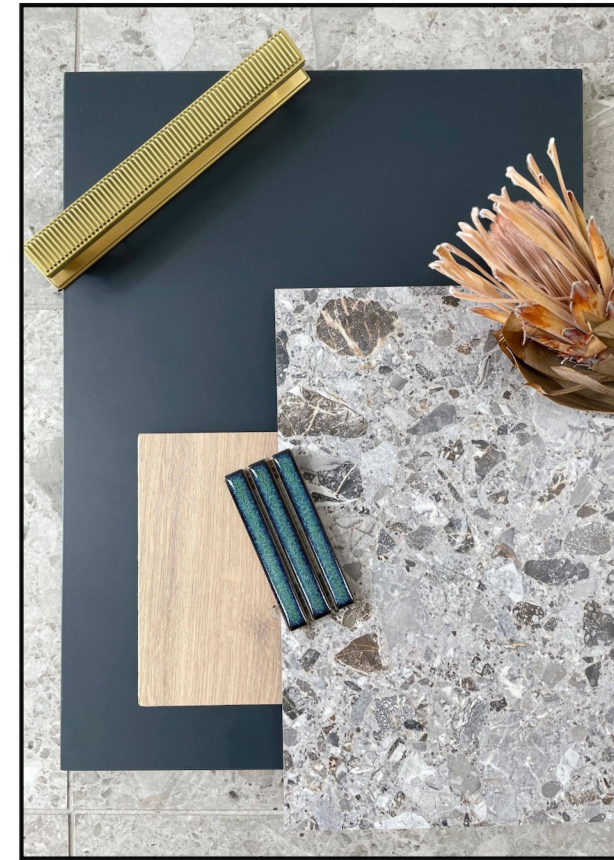





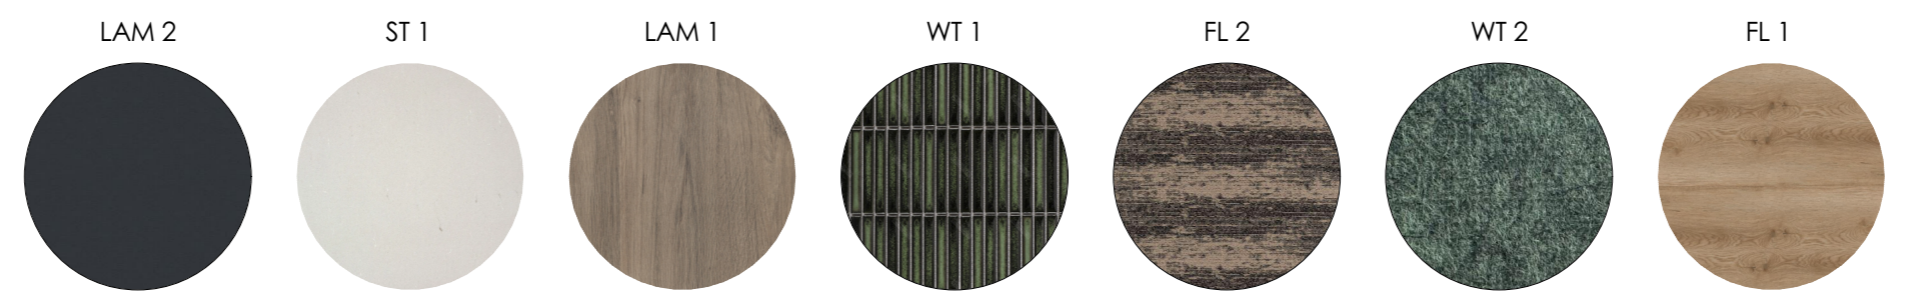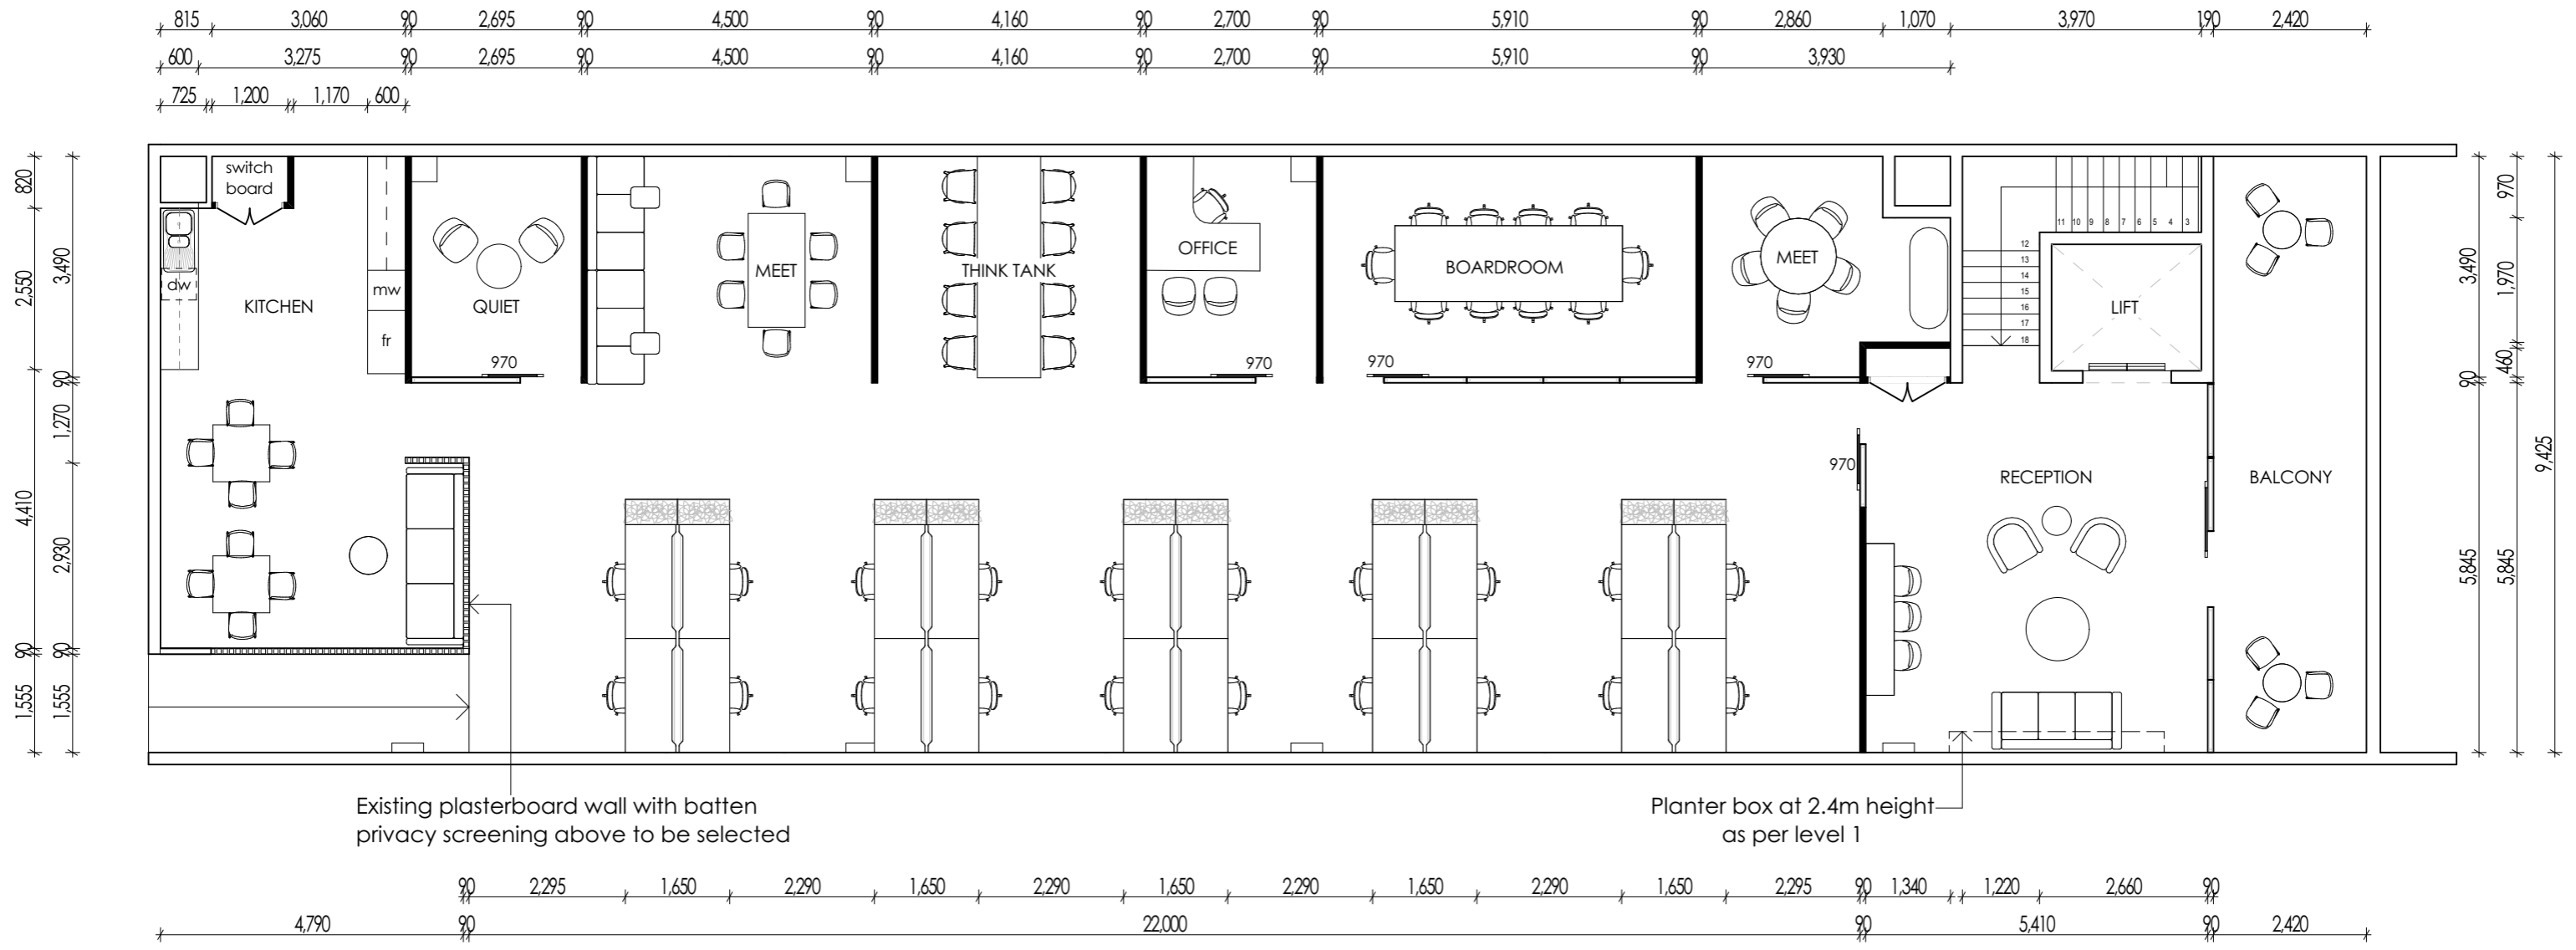

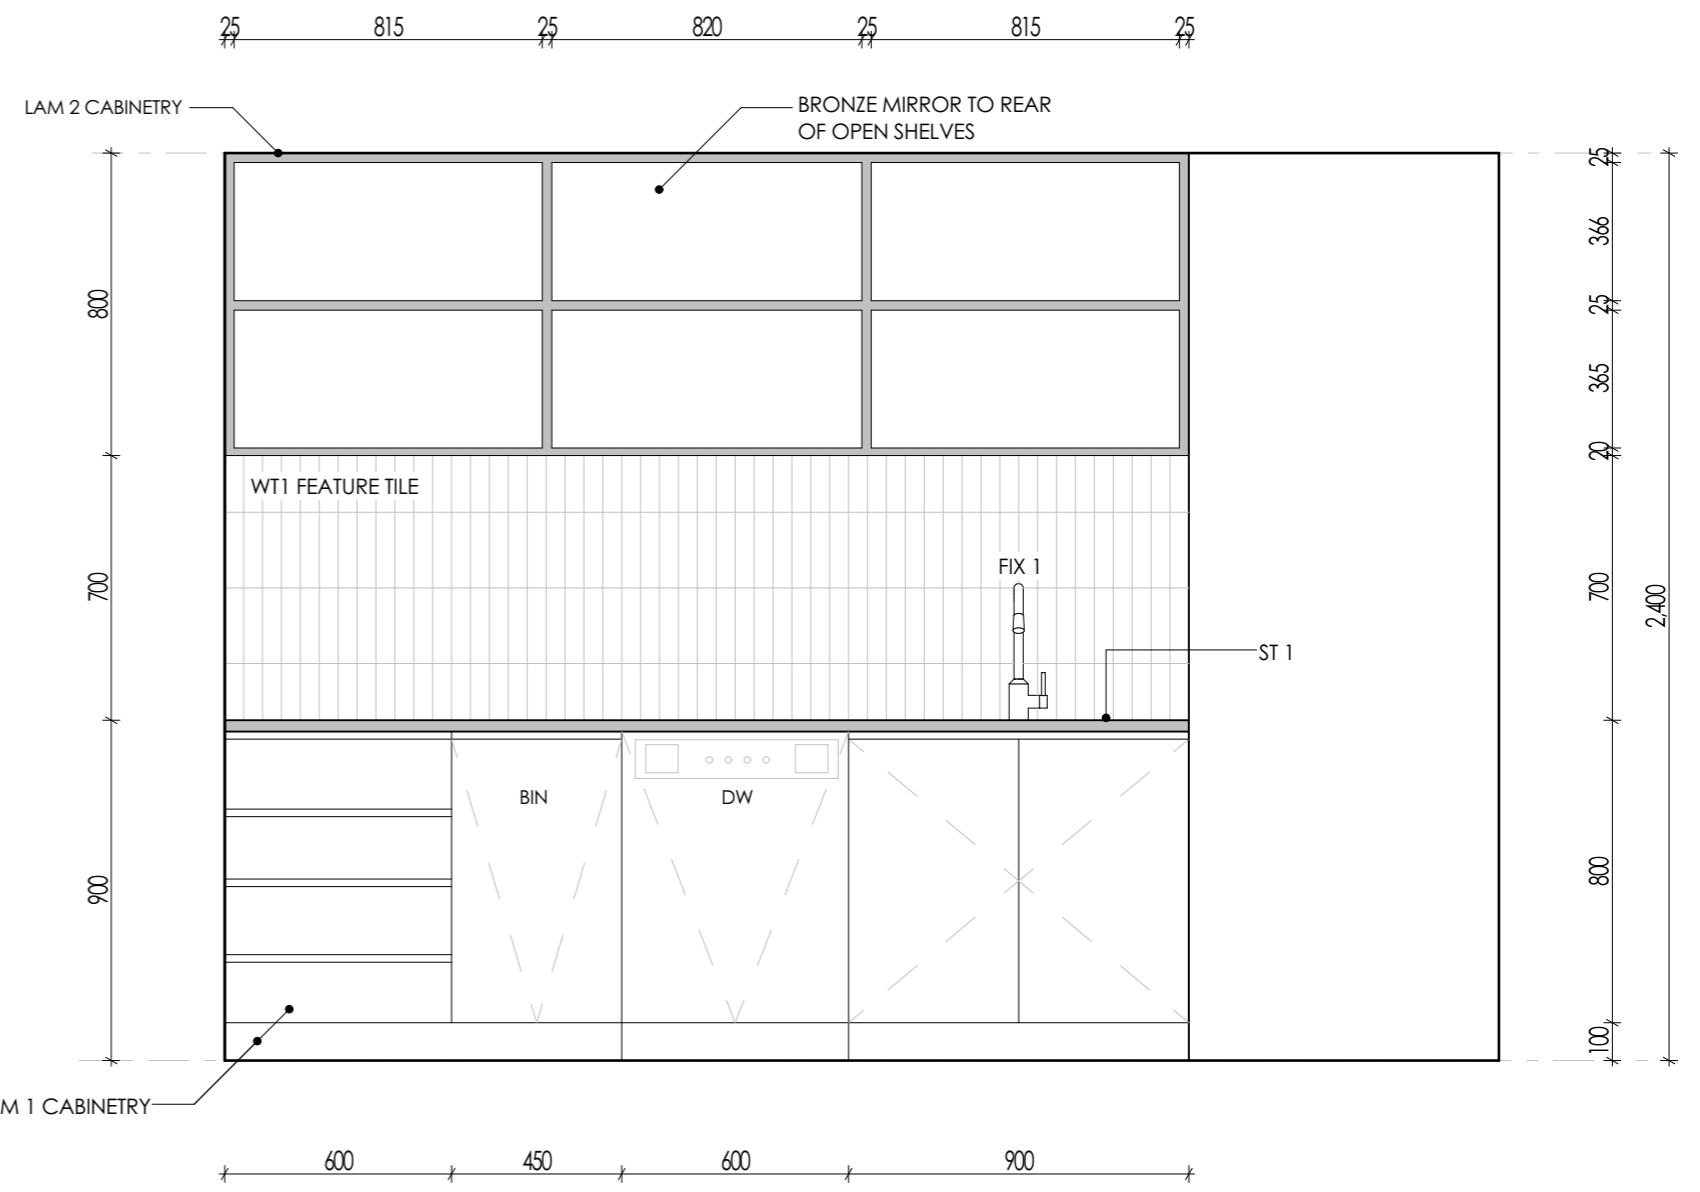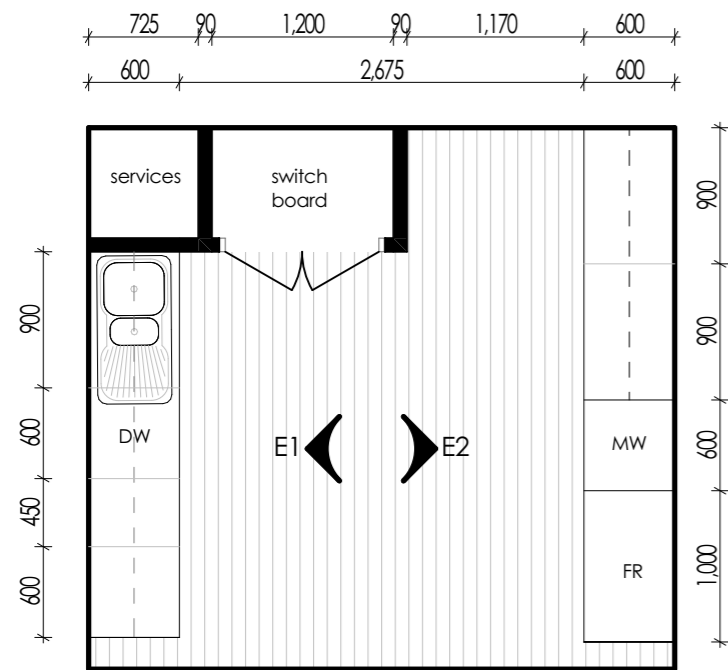

E1 KITCHEN ELEVATIONS
Scale 1:20


LAM 1
Product: Woodmatt
Colour: Antico Oak
Steccowood
Supplier: Polytec


LAM 2
Colour: Adriatic
Finish: Smooth
Supplier: Polytec


ST 1
Colour: Fresh Concrete
Code: 4001
Supplier: Ceasarstone


WT 1
Colour: Graduated Green
Kit Kat Mosaic Tiles
As per Level 1

F 1
Vinyl Plank Flooring
Wood 2.5 - 88 Planks
Colour: Urban Oak

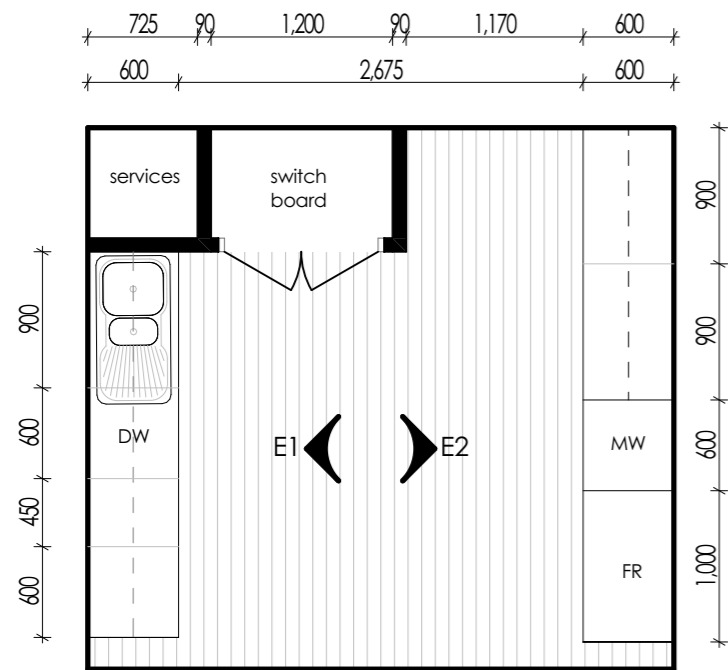



- 

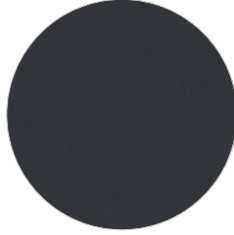LAM 1
Product: Woodmatt
Colour: Antico Oak
Steccowood
Supplier: Polytec
- 


LAM 2
Colour: Adriatic
Finish: Smooth
Supplier: Polytec
- 

ST 1
Colour: Fresh Concrete
Code: 4001
Supplier: Ceasarstone

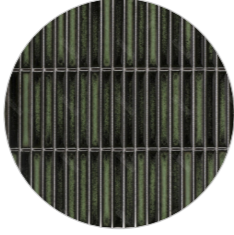



- 

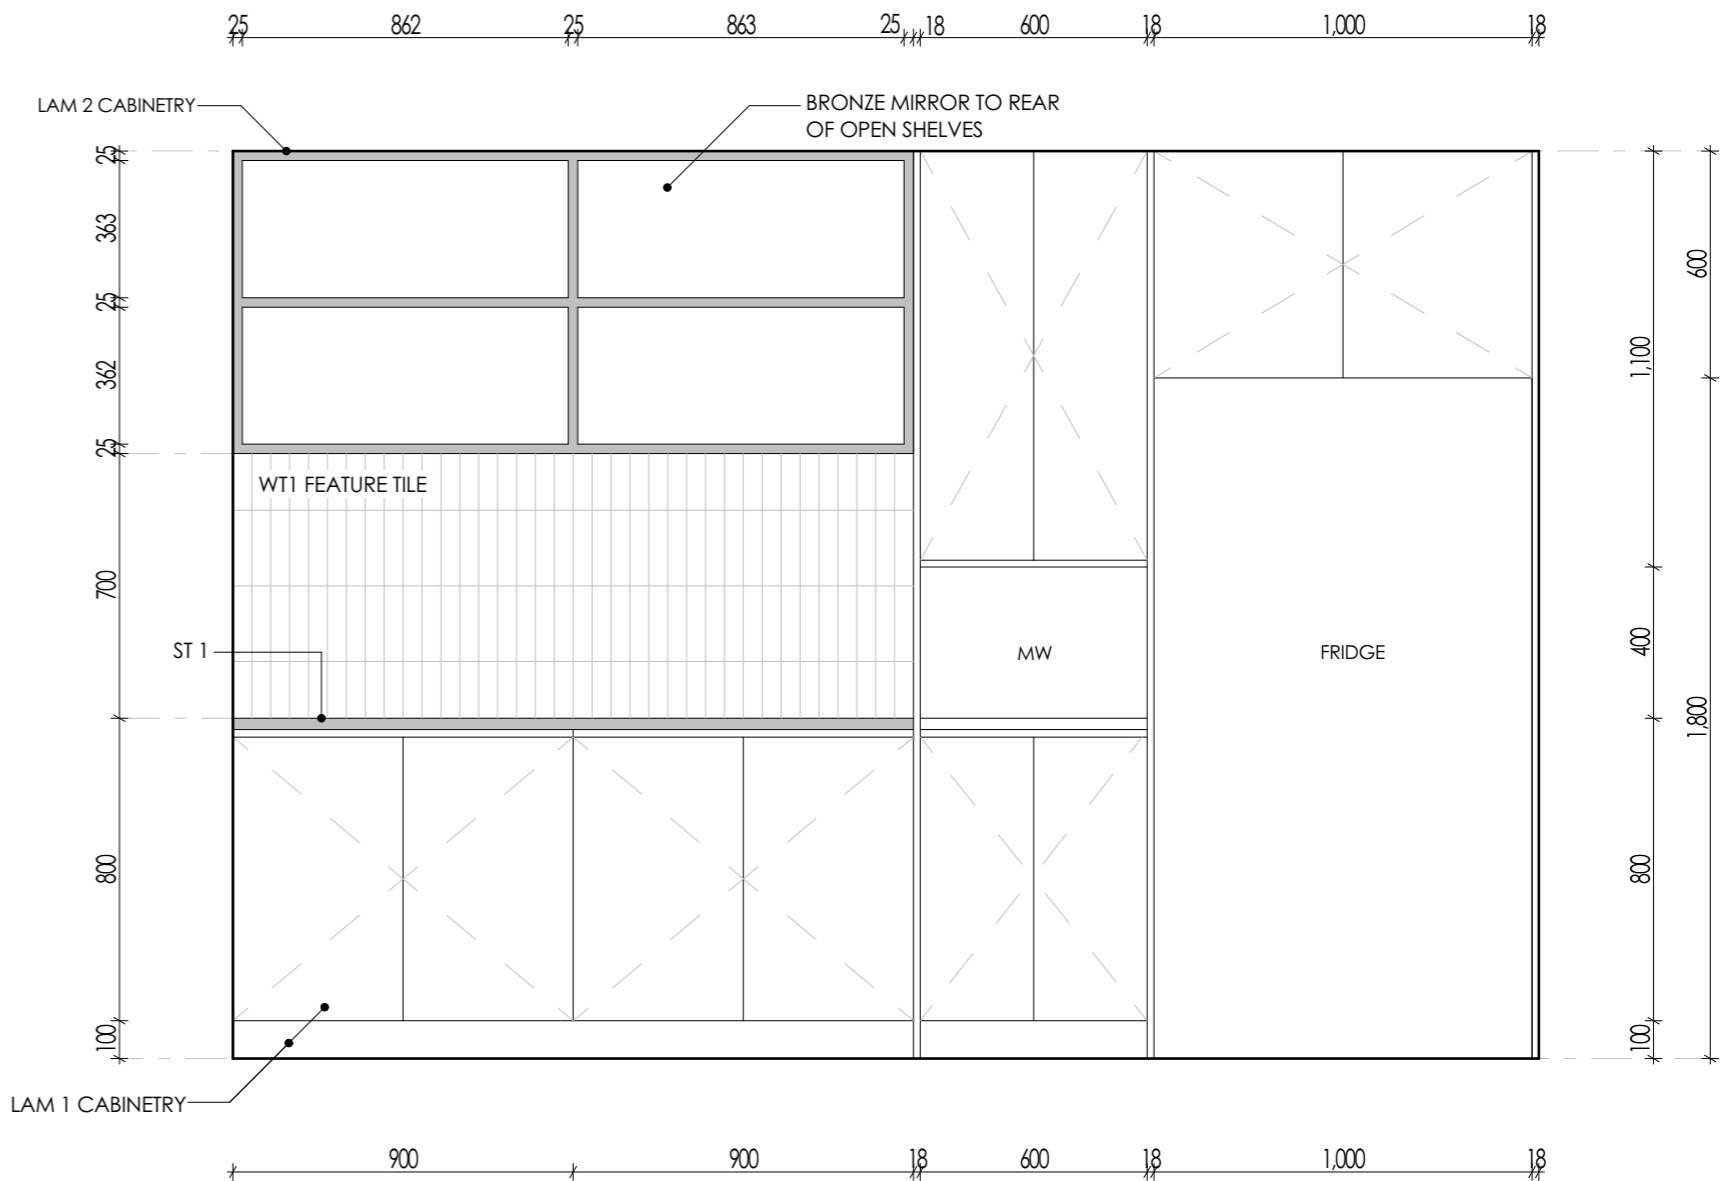WT 1
Colour: Graduated Green
Kit Kat Mosaic Tiles
As per Level 1
- 



F 1
Vinyl Plank Flooring
Wood 2.5 - 88 Planks
Colour: Urban Oak



E2 **KITCHEN ELEVATIONS**
Scale 1:20

- W1  New plasterboard partition wall
- W2   New glass partition wall
- W3  Timber Privacy Screen to owner's selection



WT2 - Autex Groove Accoustic Wall vertical VJ panel strip, Colour: Gherkin

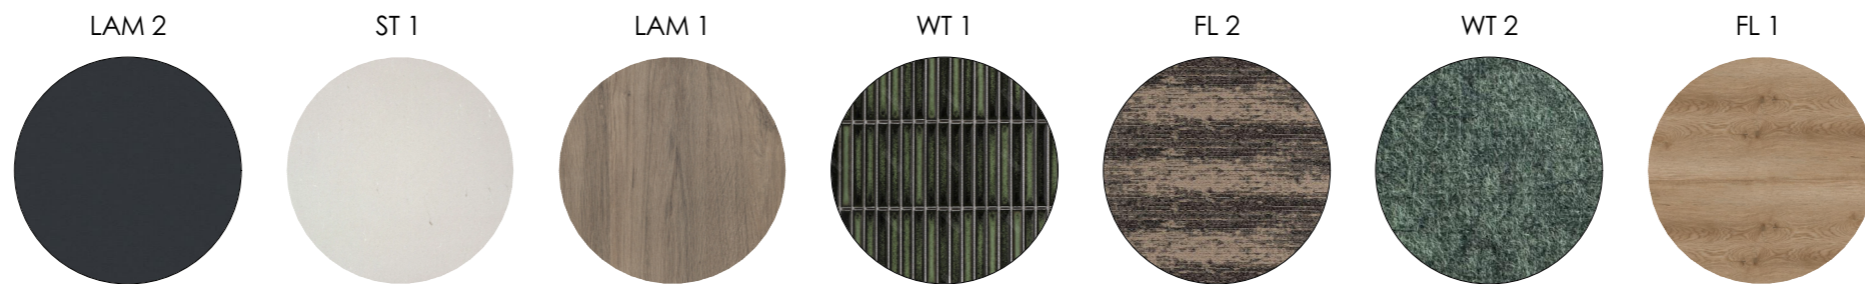
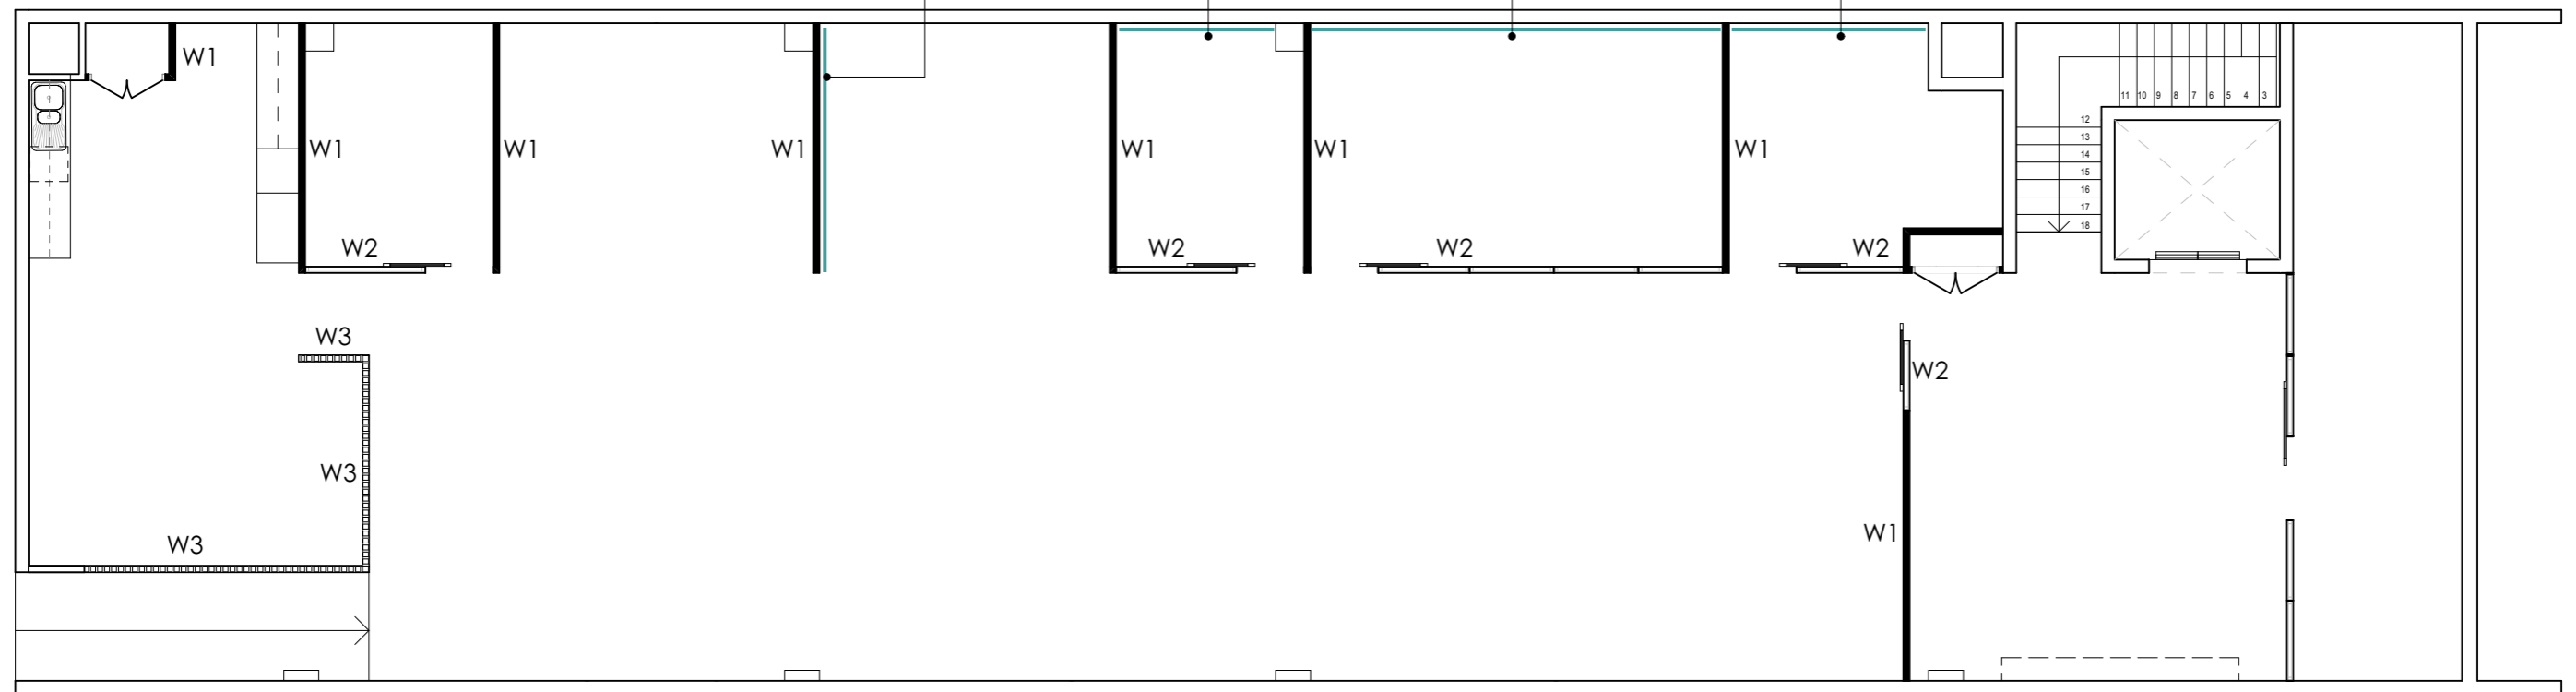






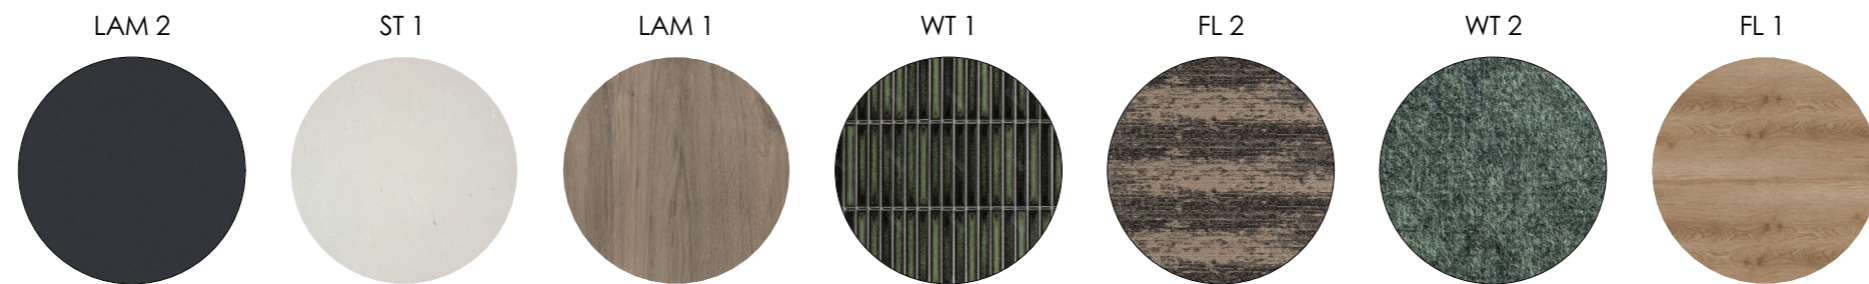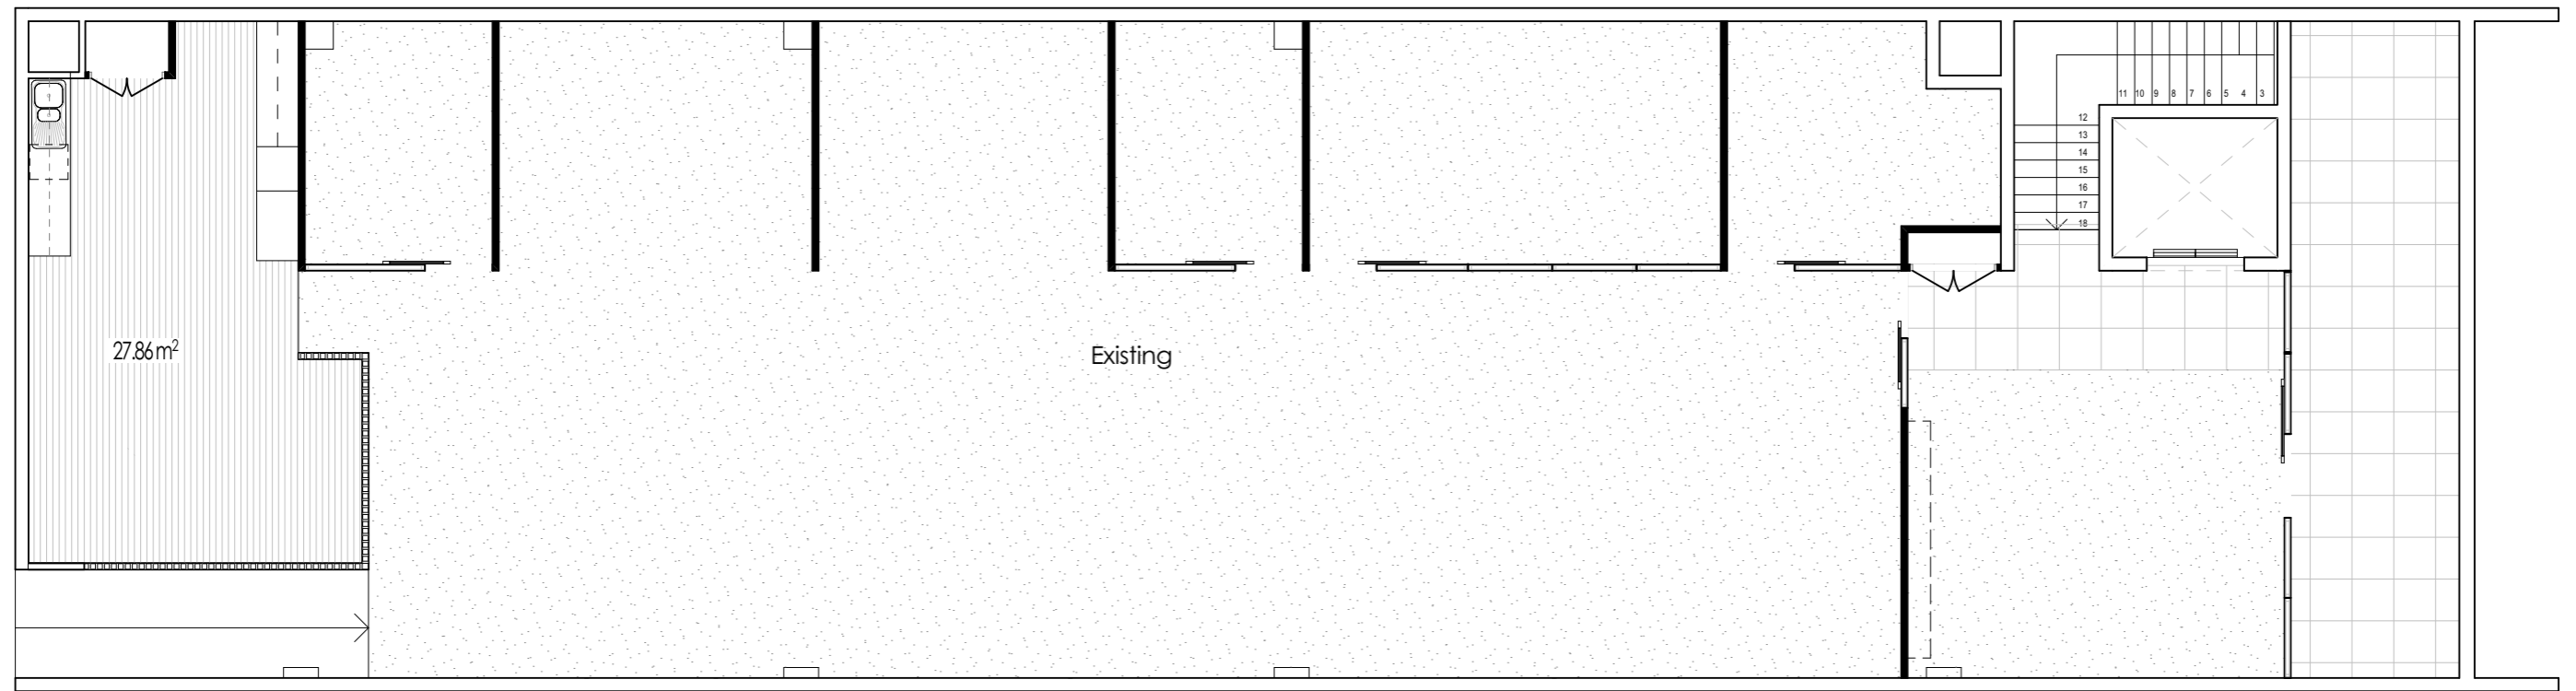


FL 1 FL 2

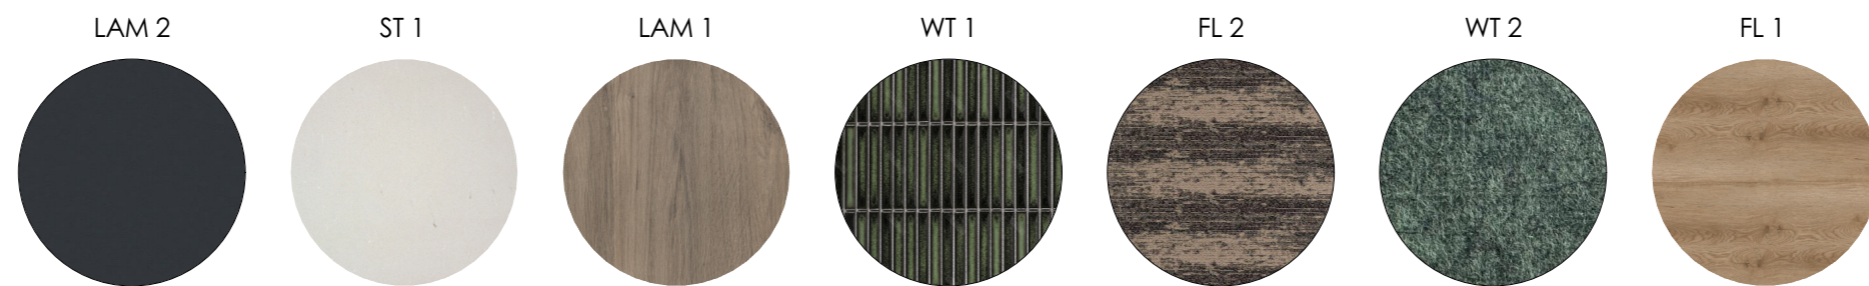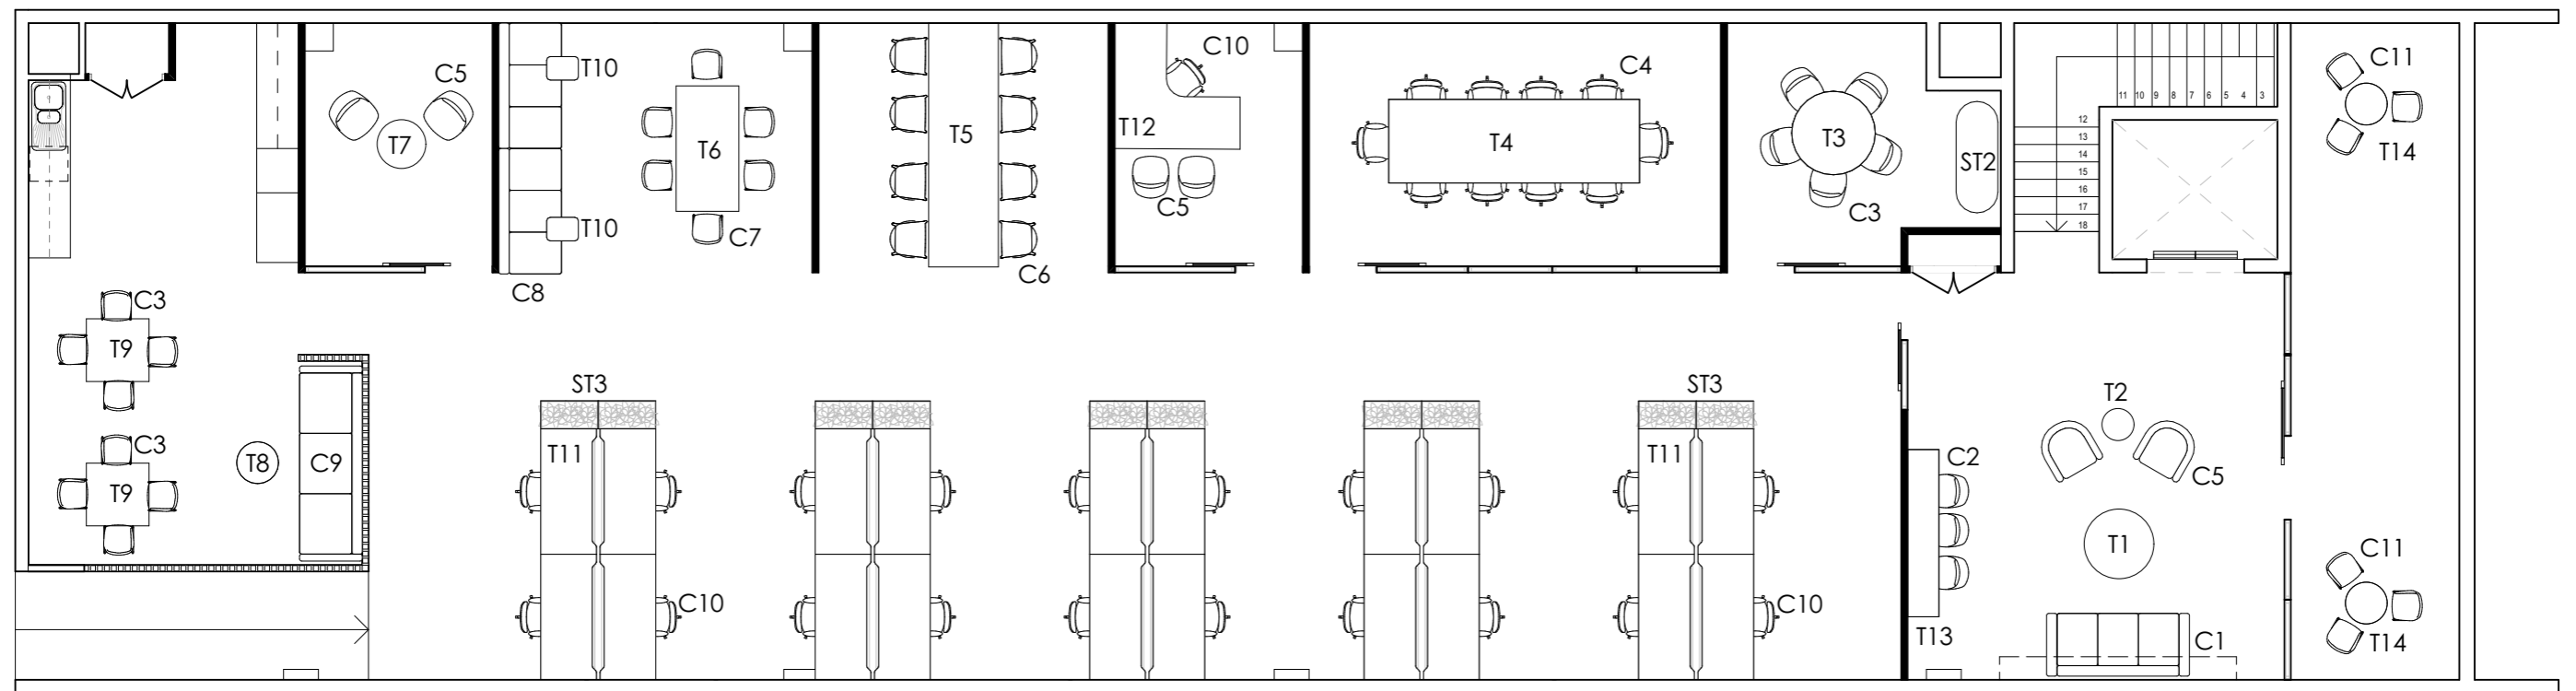Vinyl Plank Flooring
 Range: Wood 2.5 - 88 Planks
 Colour: Urban Oak
 Supplier: Signature Floors

Fusion Plank Carpet
 Name: Compound
 Colour: Carbon Sand
 Supplier: Signature Flooring





REFERENCE	SUPPLIER	DESCRIPTION	LOCATION	QUANTITY		REFERENCE	SUPPLIER	DESCRIPTION	LOCATION	QUANTITY
F1	SIGNATURE FLOORS	Vinyl Plank Flooring Wood 2.5 - 88 Planks Colour: Urban Oak WOO200603ST25	SEE PLAN	28 sqm		SNK 1	HARVEY NORMAN COMMERCIAL	Santorini 860mm Double Bowl Undermount Sink Code: STBL 1563U Size: W860 x D 450mm Brand: Oliveri	KITCHEN	1
F2	EXISTING	EXISTING	SEE PLAN			MX 1	HARVEY NORMAN COMMERCIAL	Verona Gooseneck Sink Mixer Colour: Black Code: TA7300B Brand: Franke	KITCHEN	1
ST 1	CAESARSTONE	Kitchen Benchtops Colour: Fresh Concrete Code: 4001	REFER TO KITCHEN ELEVATIONS			MW	HARVEY NORMAN COMMERCIAL	21 litre Built-In Microwave Finish: Black/Stainless Steel Code: FMIA320X Brand: Smeg	KITCHEN	1
LAM 1	POLYTEC	Kitchen Cabinetry and Privacy Screening Product: Woodmatte Colour: Antico Oak Steccawood	REFER TO KITCHEN ELEVATIONS			DW	HARVEY NORMAN COMMERCIAL	600mm Freestanding Dishwasher Code: WSF6606KXa Colour: Dark Stainless Steel Brand: Westinghouse	KITCHEN	1
LAM 2	POLYTEC	Kitchen Cabinetry Colour: Adriatic Finish: Smooth Matching ABS Strip Edge	REFER TO KITCHEN ELEVATIONS			FR	HARVEY NORMAN COMMERCIAL	541 litre French Door Fridge Code: WQE6000BB Colour: Dark Stainless Steel Brand: Westinghouse	KITCHEN	1
					RECEPTION					
WT 1		Kit Kat Mosaic Tile Colour: Graduated Antique Green As Per Level 1	REFER TO KITCHEN ELEVATIONS			C1	LOUNGE LOVERS	Alice Leather 3 seat sofa in Phoenix Coffee 90x85x205cm \$2699	RECEPTION	1
WT 2	AUTEX	Autex Acoustic Panel Colour: Gherkin	REFER TO WALL FINISHES PLAN			C5	EMPIRE	KONNIE ARM CHAIR FINISH - DARK GREEN VELVET WITH BLACK FRAME	RECEPTION	2



REFERENCE	SUPPLIER	DESCRIPTION	LOCATION	QUANTITY
T1	LOUNGE LOVERS	Turner Coffee Table in Black 100 x 100 x H34mm \$399	RECEPTION	1



T2	LOUNGE LOVERS	Turner Side Table in Black 46 x 46 x H43mm \$179	RECEPTION	1
----	---------------	--	-----------	---

MEETING ROOM



ST 2	LOUNGE LOVERS	Hendrix Sideboard Colour: Black W160 x D45 x H73 \$1199	MEETING ROOM	1
------	---------------	---	--------------	---



C3	EMPIRE	CISLIA CHAIR FABRIC - BLACK BOUCLE WITH BLACK FRAME	MEETING ROOM	5
----	--------	---	--------------	---



T3	EMPIRE	LUNA ROUND TABLE FINISH - BURNISHED WOOD WITH BRASS BASE 1200mm ROUND	MEETING ROOM	1
----	--------	---	--------------	---

BOARD ROOM



C4	EMPIRE	PILBARA SLIM PAD MEDIUM BACK FINISH - MAHOGONY (pu) WITH BLACK FRAME	BOARD ROOM	10
----	--------	--	------------	----



T4	EMPIRE	QUAD BOARDROOM TABLE FINISH - BURNISHED WOOD WITH BLACK FRAME	BOARD ROOM	1
----	--------	---	------------	---

OFFICE



REFERENCE	SUPPLIER	DESCRIPTION	LOCATION	QUANTITY
T 12	EMPIRE	CITI SHAPED CORNER WORKSTATION 1800x1800x750mm BURNISHED WOOD WITH BLACK FRAME	OFFICE	1



C5	EMPIRE	KONNIE ARM CHAIR FINISH - DARK GREEN VELVET WITH BLACK FRAME	OFFICE	2
----	--------	--	--------	---

THINK TANK



T5	EMPIRE	QUAD HIGH TABLE FINISH - OAK WITH BLACK FRAME	THINK TANK	1
----	--------	---	------------	---



C6	EMPIRE	ROXBY SLED BASE STOOL FINISH - MAHOGONY (pu) WITH BLACK FRAME	THINK TANK	8
----	--------	---	------------	---

MEETING 2



T6	EMPIRE	QUAD BOARDROOM TABLE FINISH - BURNISHED WOOD WITH BLACK FRAME	MEETING 2	1
----	--------	---	-----------	---



C7	EMPIRE	ROXBY SLED BASE CHAIR FINISH - MAHOGONY (PU) WITH BLACK FRAME	MEETING 2	6
----	--------	---	-----------	---



C8	EMPIRE	SUNRISE II (NO ARM) LOUNGE CHAIR FINISH - FLAX CHARCOAL WITH 2x USB PORTS	MEETING 2	2
----	--------	---	-----------	---

REFERENCE SUPPLIER DESCRIPTION LOCATION QUANTITY



T 10 EMPIRE PEBBLE LAPTOP SIDE TABLE IN BLACK MEETING 2 2

QUIET ROOM



C5 EMPIRE KONNIE ARM CHAIR FINISH - DARK GREEN VELVET WITH BLACK FRAME QUIET ROOM 2



T 7 EMPIRE MELANO SIDE TABLE FINISH - TERRAZZO TOP WITH BLACK FRAME QUIET ROOM 1

BREAKOUT



T9 EMPIRE RECTANGLE LUNA TABLE FINISH - BURNISHED WOOD WITH BRASS AND BLACK FRAME BREAK OUT 2



C3 EMPIRE CISELIA CHAIR FABRIC - BLACK BOUCLE WITH BLACK FRAME BREAK OUT 8



T8 EMPIRE LUNA ROUND TABLE FINISH - BURNISHED WOOD WITH BRASS BASE BREAK OUT 1



C9 EMPIRE Tasmania 2 Seater (No Arms) Matte Black Borsari Legs 1100W x 800D x 880H Black Vinyl BREAK OUT 2

WORK STATIONS



REFERENCE SUPPLIER DESCRIPTION LOCATION QUANTITY

T11 EMPIRE CITI 4-PERSON WORKSTATION FINISH - OAK WITH BLACK FRAMED LEGS WORK STATIONS 5



ACCESS EMPIRE BUILT STRONG DELUXE METAL 3-DRAWER MOBILE PEDESTAL FINISH - BLACK RIPPLE WORK STATIONS 21



C10 EMPIRE A-TEAM TASK CHAIR FINISH - BLACK MESH WORK STATIONS 21



ST 3 EMPIRE BUILT STRONG TAMBOUR STORAGE CABINET FINISH - BLACK WORK STATIONS 5



ACCESS EMPIRE BUILT STRONG PLANTER BOX FINISH - BLACK WORK STATIONS 5

RECEPTION



T13 EMPIRE QUAD TABLE 450X2400 FINISH - OAK WITH BLACK FRAME RECEPTION 1



C2 EMPIRE CISELIA BAR STOOL 740H FABRIC - BLACK BOUCLE WITH BLACK FRAME RECEPTION 3