


Sheet 1 of 1

NOTE: Lease boundaries are the glass line unless noted otherwise.

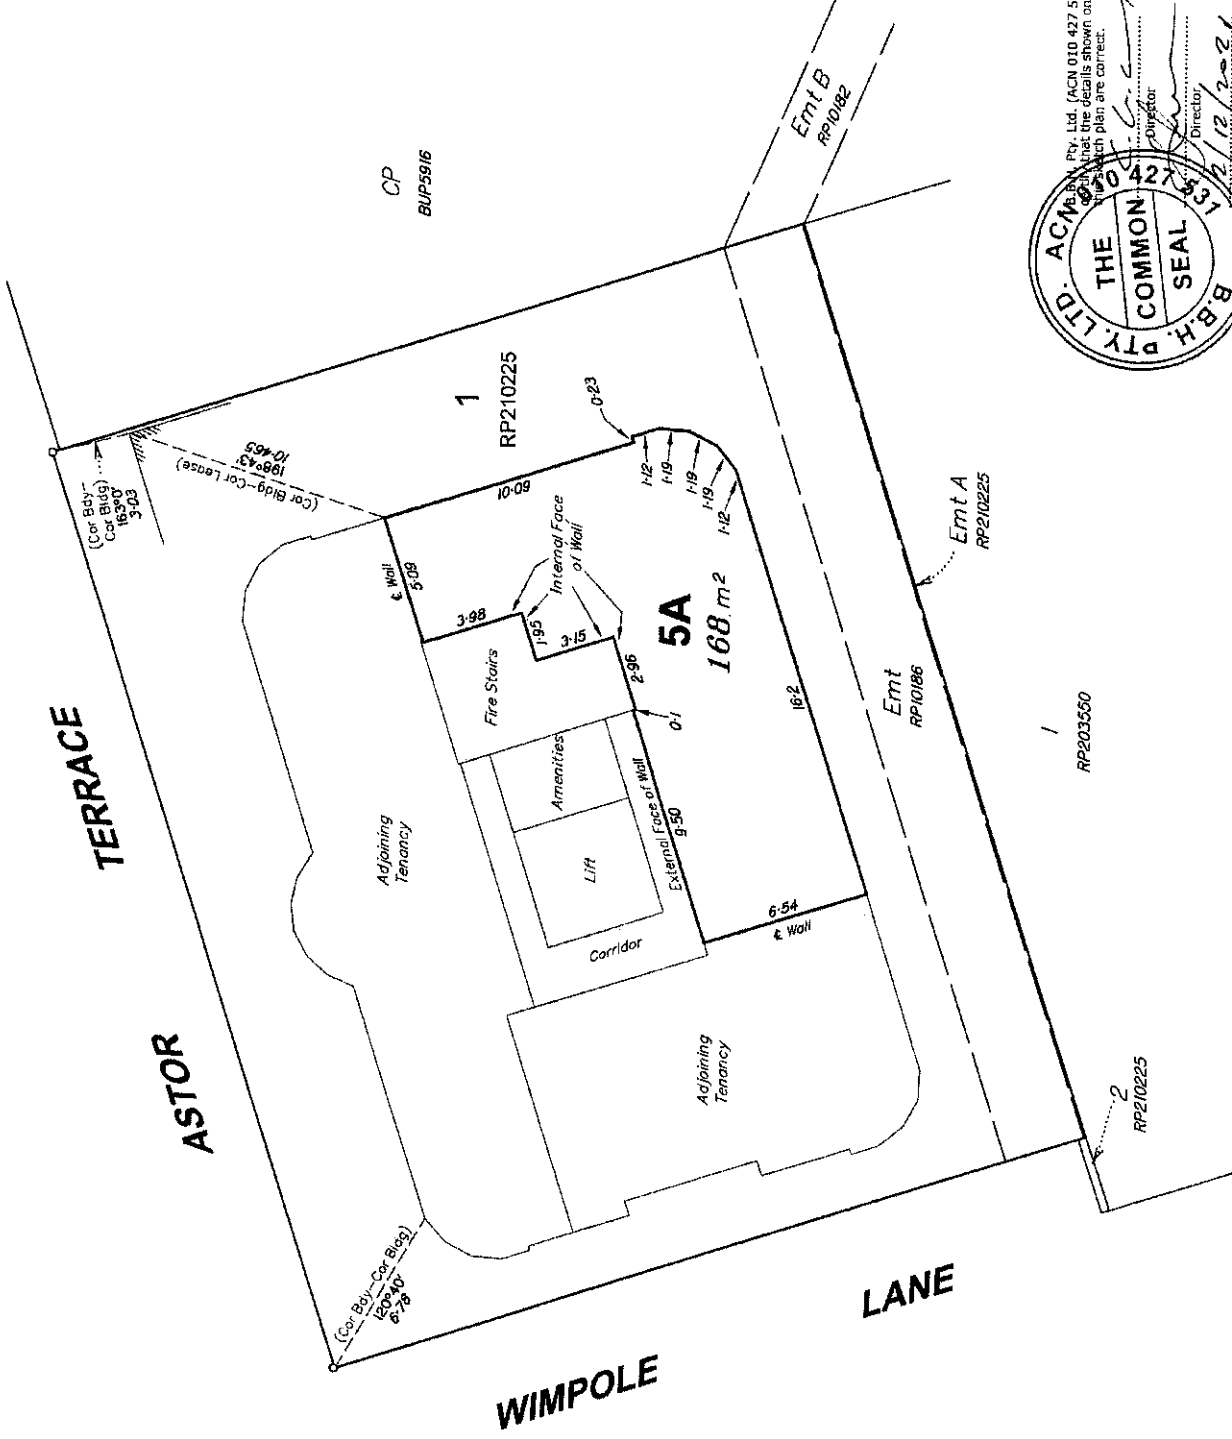


- NOTES:**
1. Drawn to Scale on A3 sheet.
  2. Dimensions are indicated in accordance with the P.C.A. Surveying and Mapping Act 2000 (Queensland Act, (QLD)).
  3. Title Reference: 175-69-532
  4. Adjoining tenancies shown have been compiled from other sources and are diagrammatic only.
  5. Lease boundaries are defined by structural elements, otherwise shown are indicative only unless noted otherwise.
  6. Meridian: RP210225.


A	Original Issue	Rev.	Date
1	B.L.	30/11/2021	

**Plan of Lease Area '5A'**  
 being part of the Fifth floor of the building erected on Lot 1 on RP210225

Client:	DEMARTINI FLETCHER
Locality:	SPRING HILL
Local Gov:	BCC
Surveyed By:	SB
Date Created:	30/11/2021
Comp File:	13233_12D
Plan No.:	13233_012_LEA

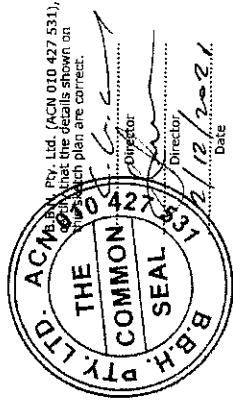

B.B.H. Pty. Ltd. (ACN 010 427 531),  
 certifies that the details shown on this plan are correct.

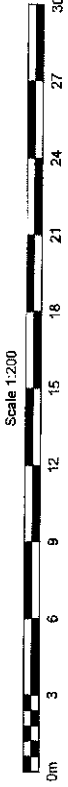

A3